


Date	Rev. date	Work nr.	Drw. nr.	Rev.
Drawn by Ruukki	Rev.	N29/S24	-	
Scale 1:2	Building		File nr. P2021/001-00035	

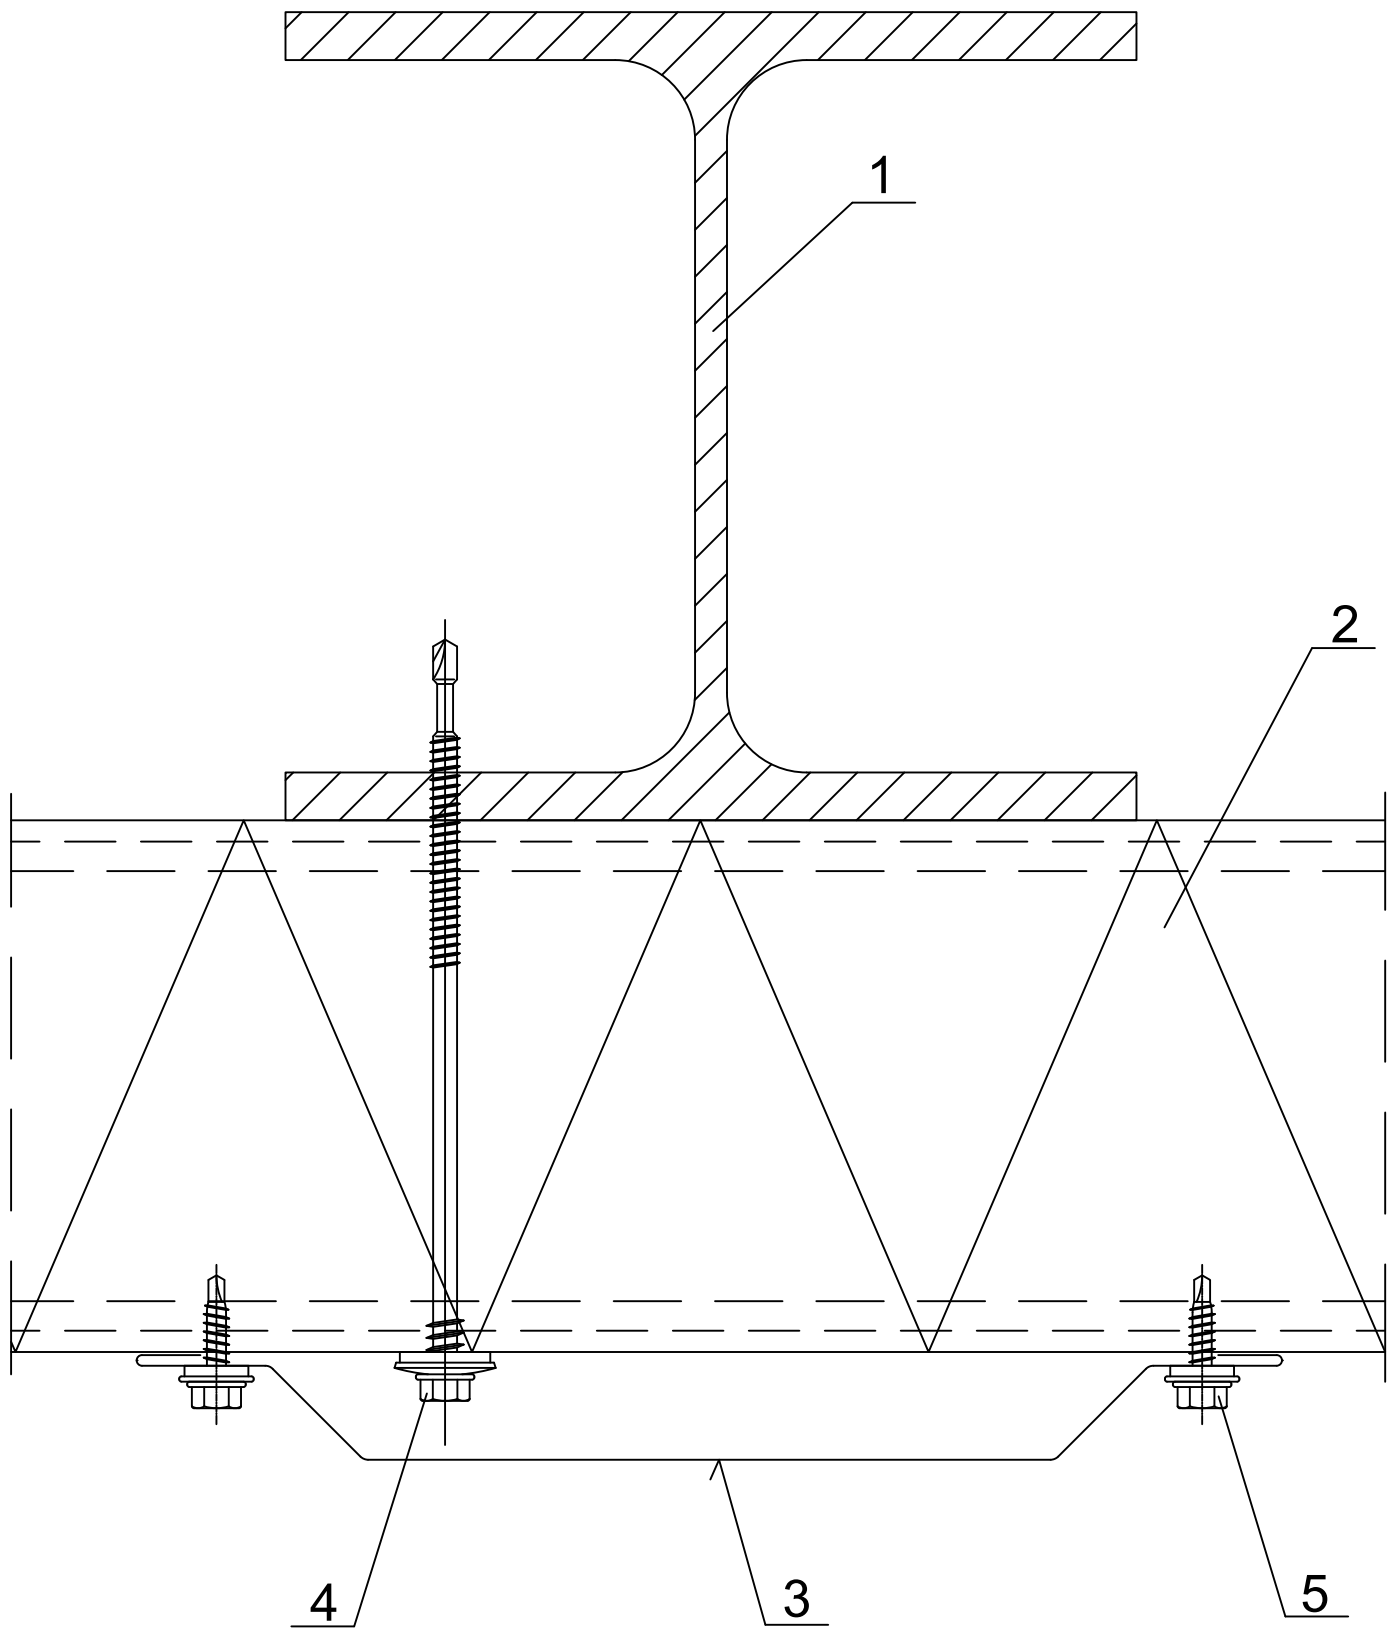

- 1. Steel column acc. to engineering design of the structure.
- 2. Ruukki nSPB W / nSPB WS / nSPB WE / nSPB WF.
- 3. EA1B16 joint flashing.
- 4. Panel fastener for hot-rolled steel column or for cold-bent steel column.
- 5. L03 fastener (every 500 mm).