


Date	Rev. date	Work nr.	Drw. nr.	Rev.
Drawn by Ruukki	Rev.	M07/S21	-	
Scale 1:4	Building		File nr. P2021/003-00038	

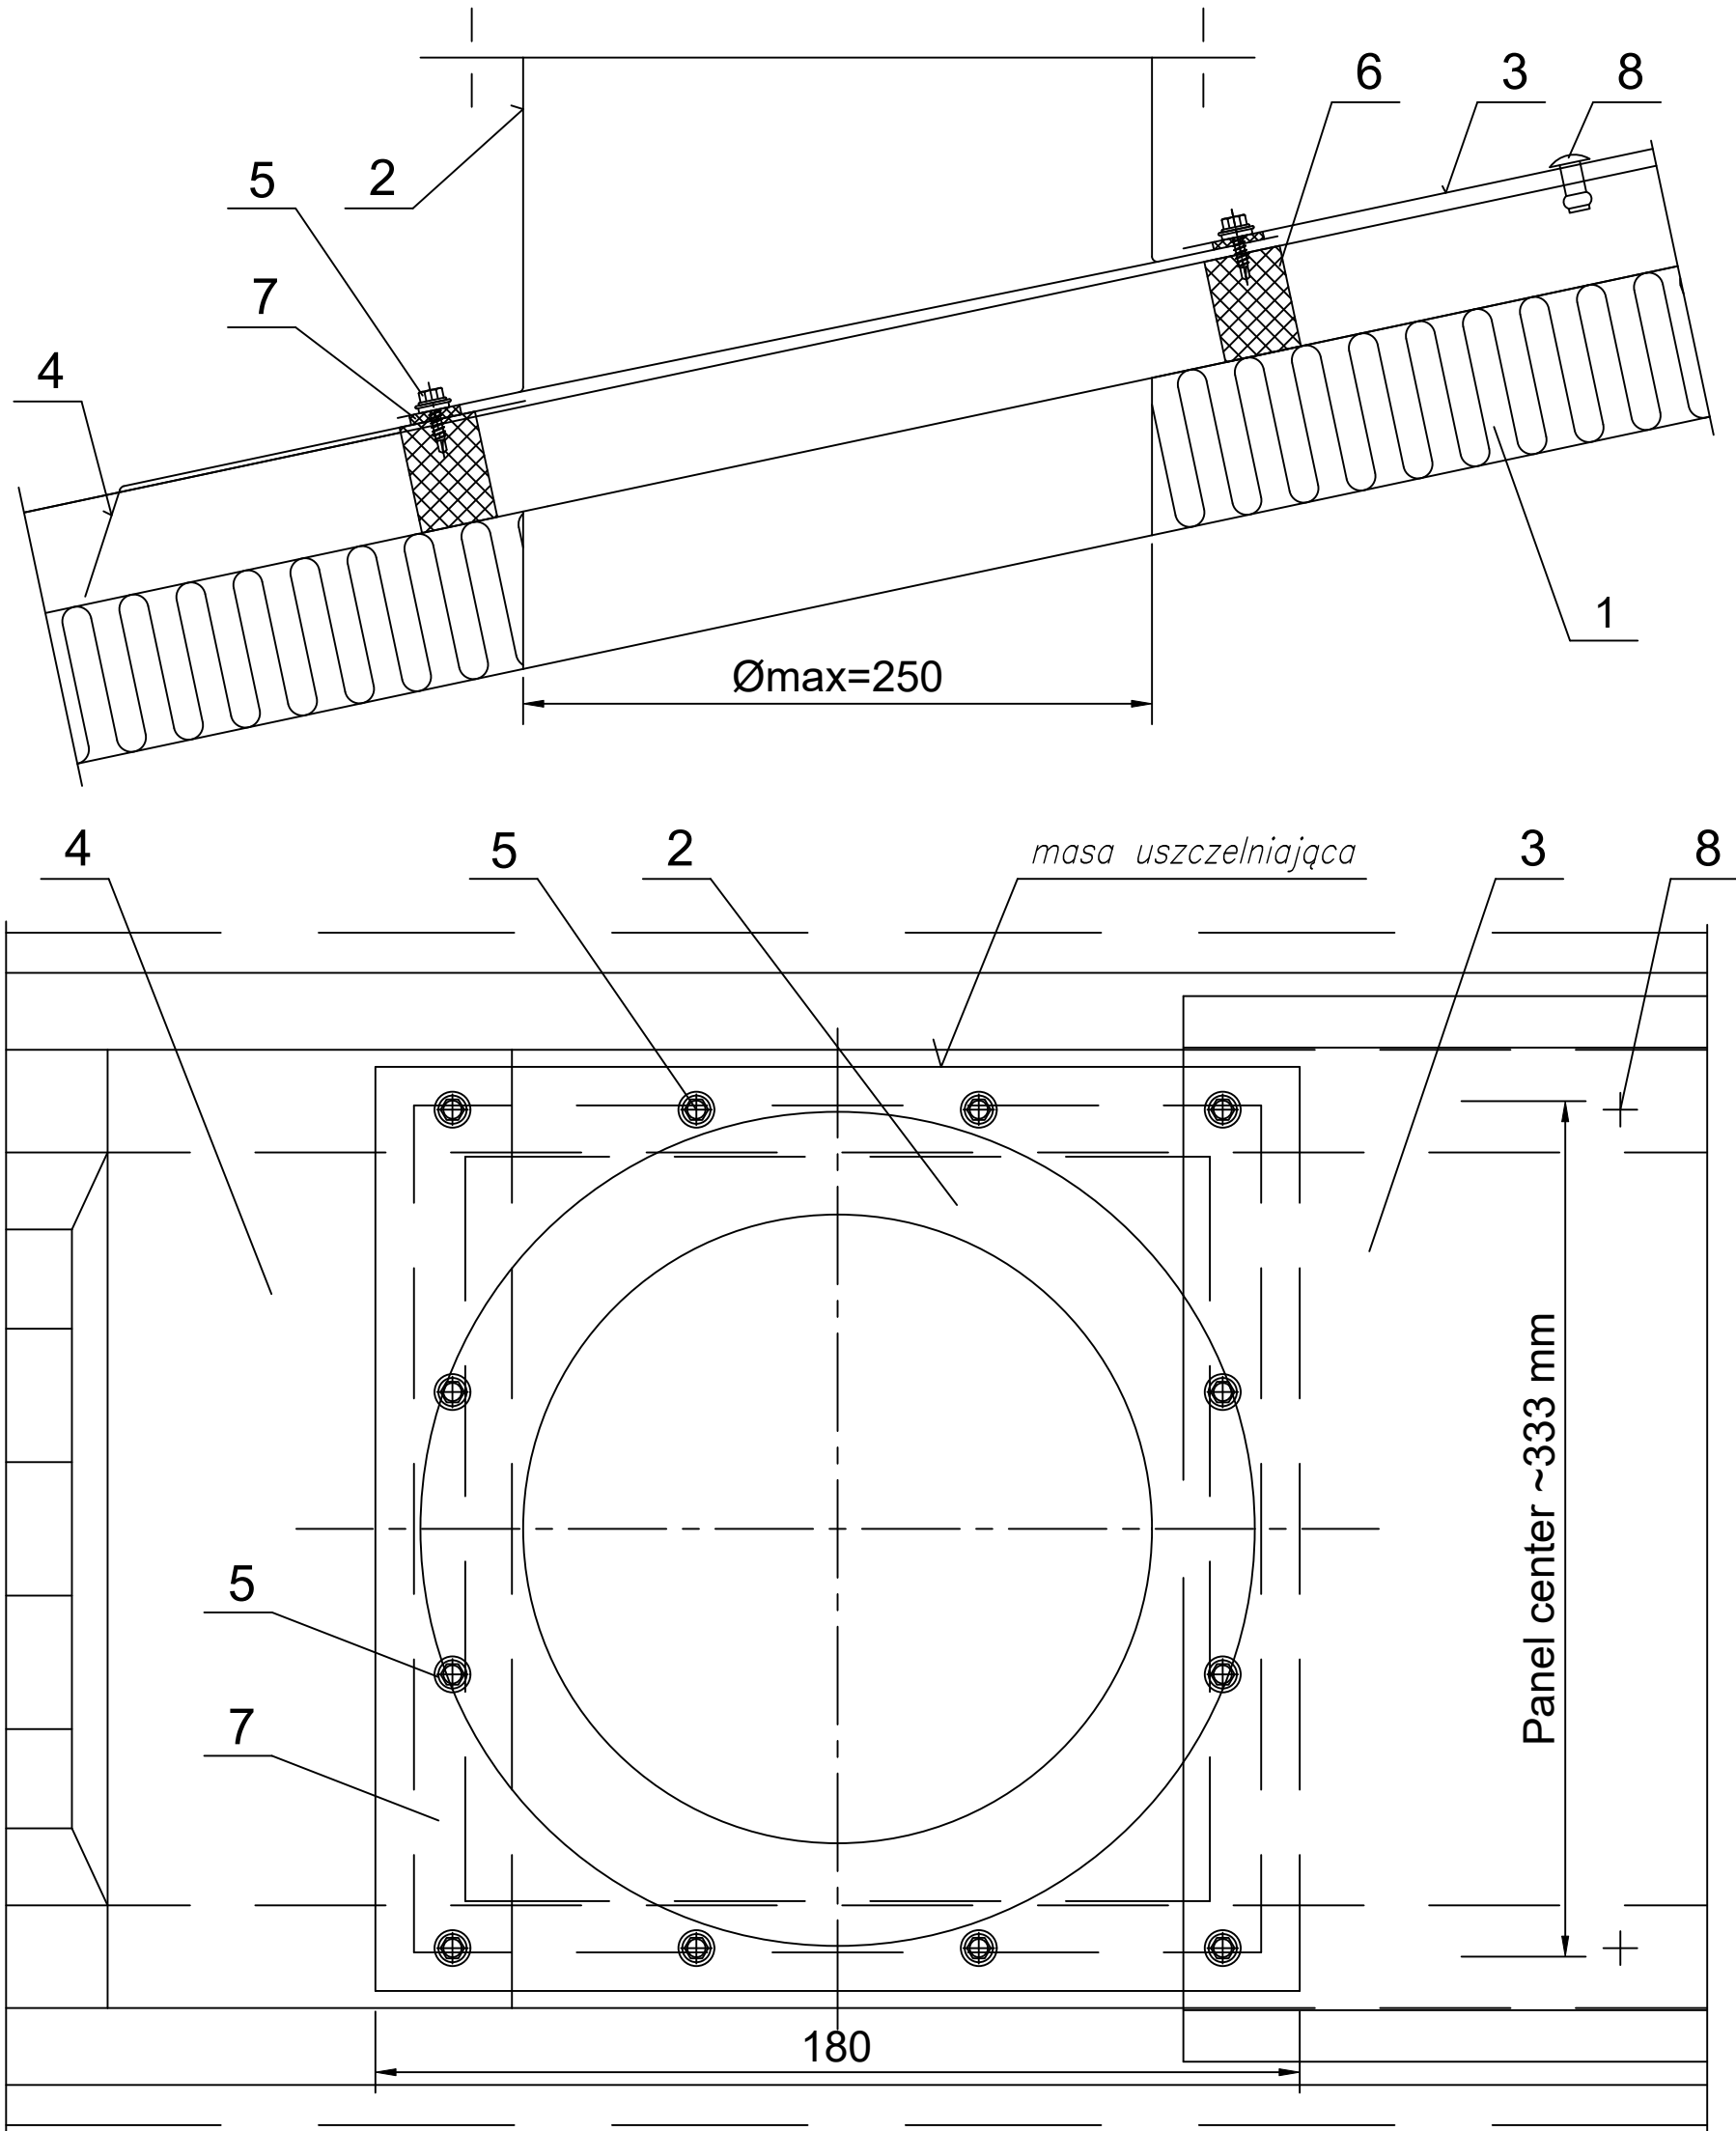

1. Ruukki nSPC W.

2. Barrel vault of roof sent (to be installed by the investor itself).

3. EA1B19 roof flashing, pushed under side ridge flashing.

4. EA1B13 side ridge flashing.
5. L03 fastener.

6. U01 polyethylene sealant .

7. 4x20 PE self-adhesive sealant.

8. Watertight rivet (every 300 mm).