


Date	Rev. date	Work nr.	Drw. nr.	Rev.
Drawn by Ruukki	Rev.	M30/S11	-	
Scale 1:3	Building		File nr. P2001/003-00040	

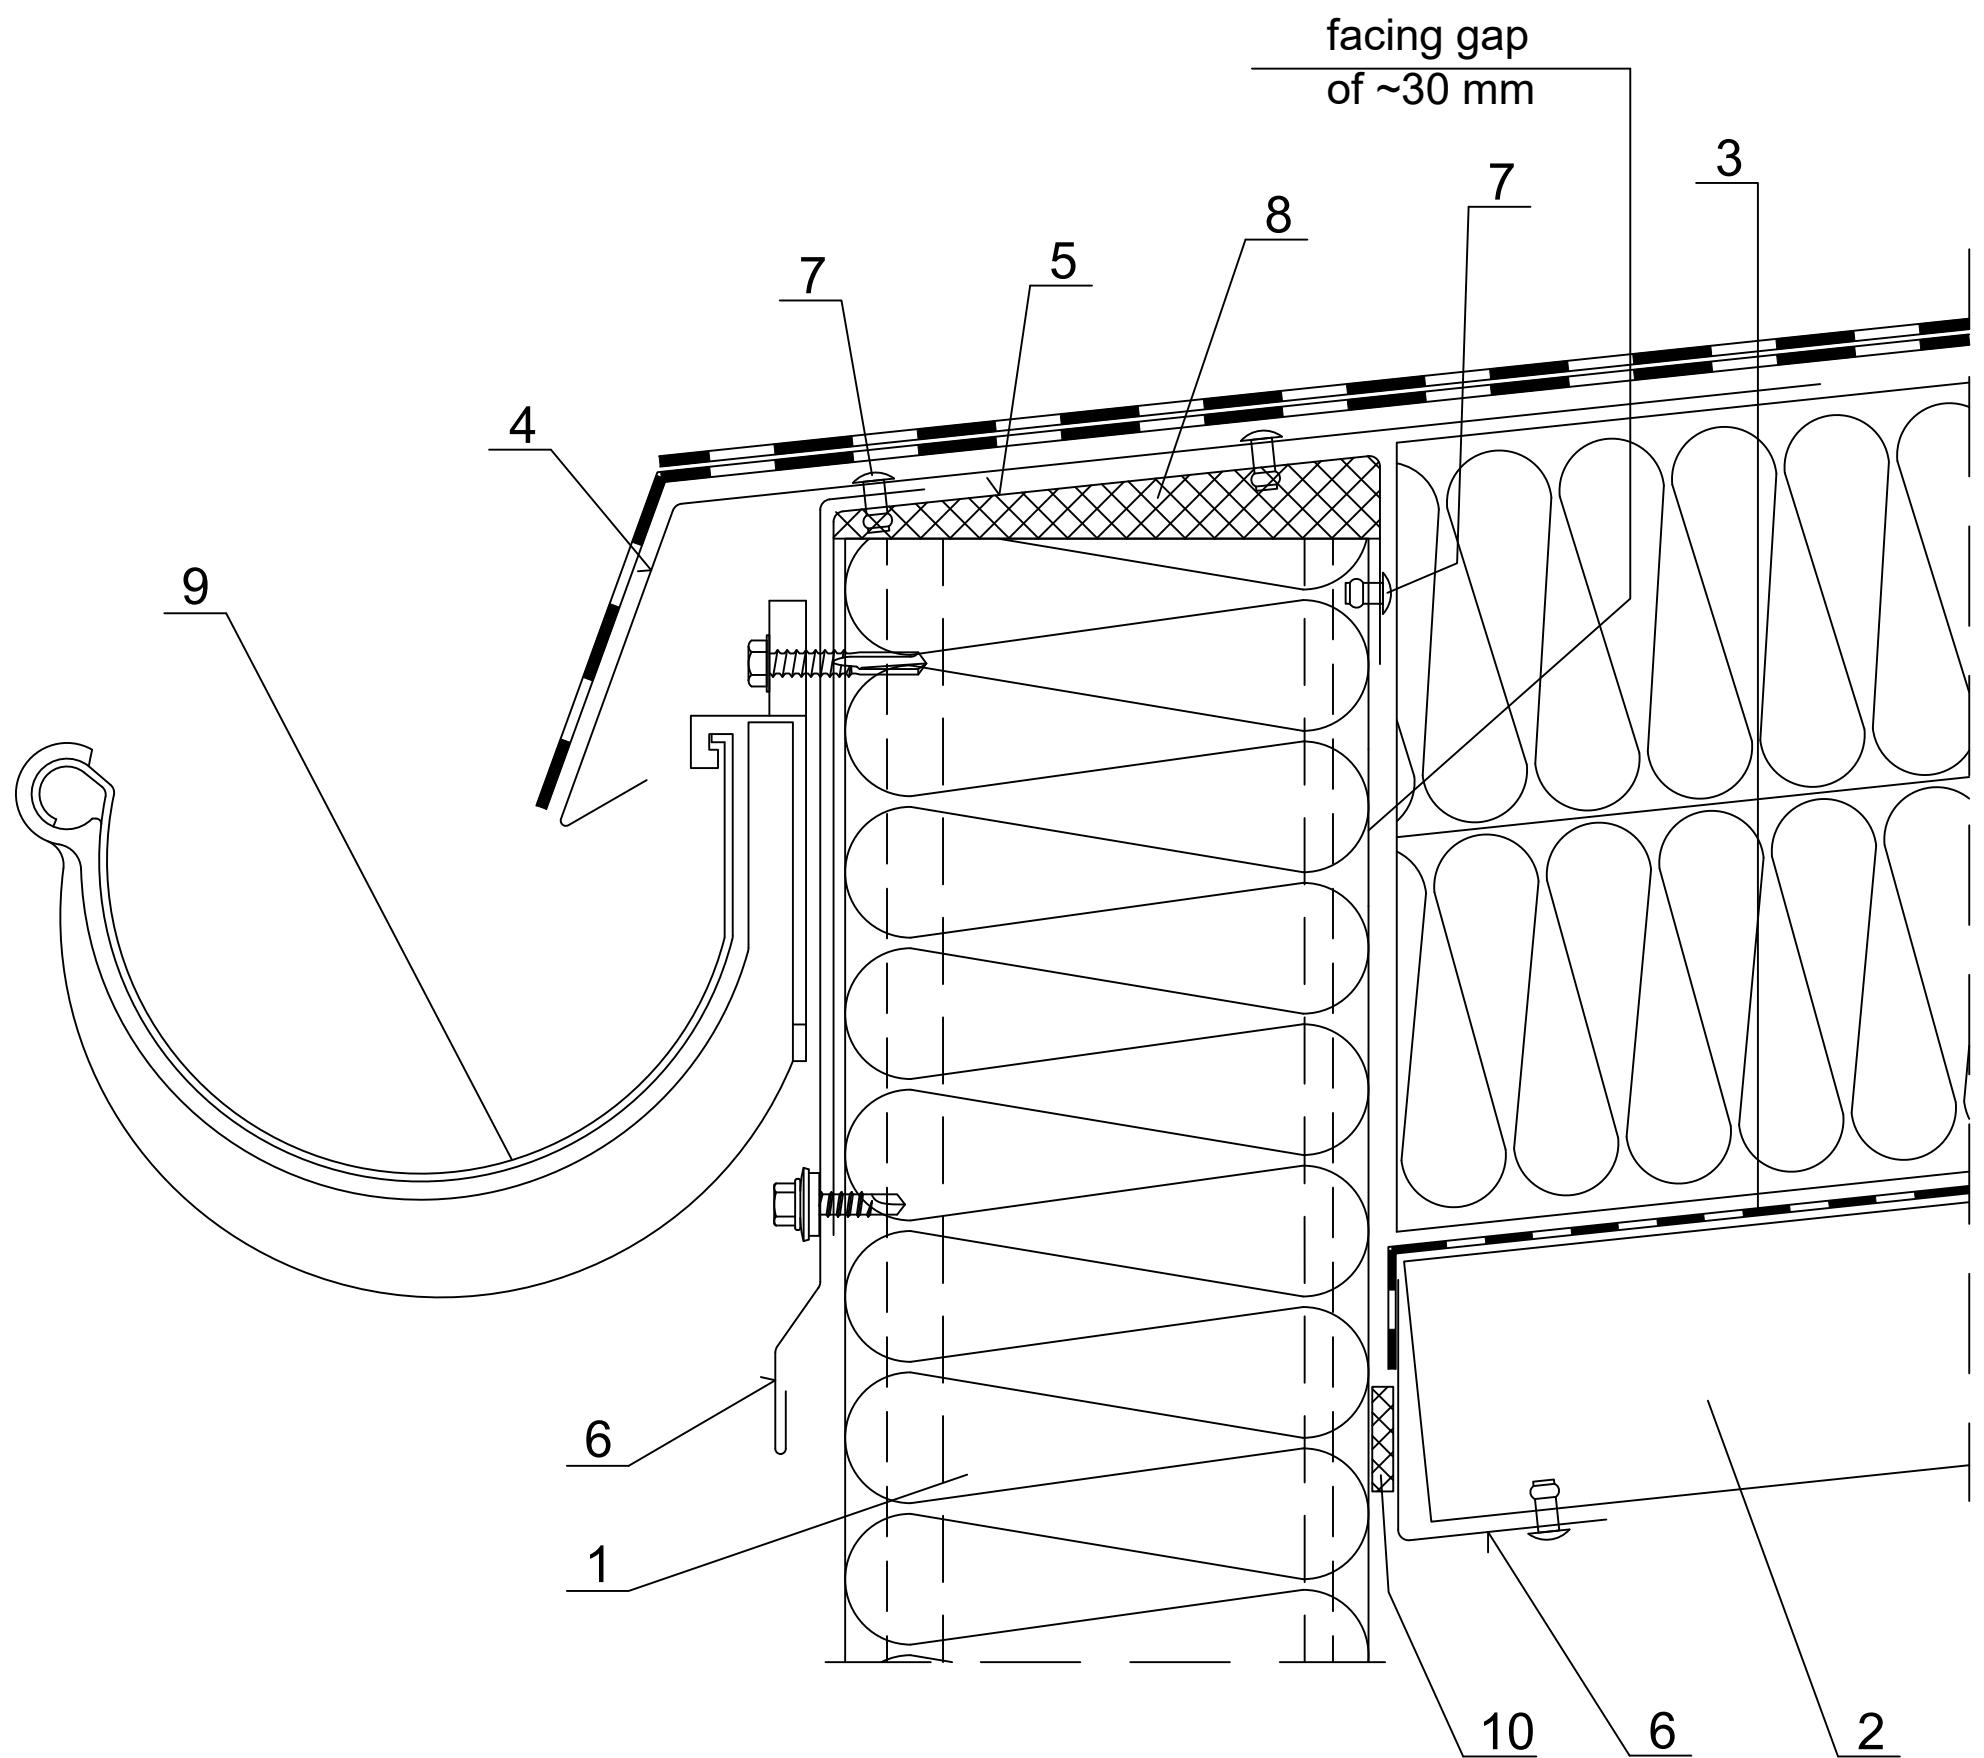

1. Ruukki SP2D PIR
2. Trapezoidal sheet acc. to engineering design of the structure
3. Roof covering acc. to engineering design of the structure
4. Custom ordered flashing
5. Custom ordered flashing (thickness 1mm)
6. Custom ordered flashing
7. Steel rivet (every 300mm)
8. Impregnated polyurethane sealant or expanded foam
9. Gutter as per special design
10. 4x20 PIR self-adhesive sealant.

* for structures with high requirements regarding thermal insulation facing gap is ~30 mm;