


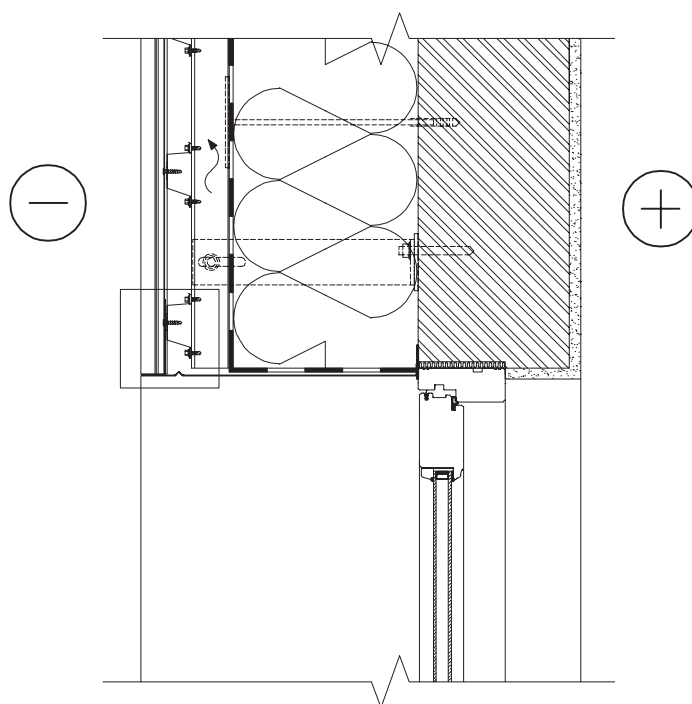

Contents of drawing

Ruukki Classic fasāžu risinājumi
Durvju augšdaļa (alternatīva)

Date 14.03.2023	Rev. date -	Work nr.	Drw. nr. CW-16A	Rev. -
Drawn by Ruukki	Rev. -			
Scale 1:10	Building		File nr.	



1:2.5

