


Date	Rev. date	Work nr.	Drw. nr.	Rev.
Drawn by Ruukki	Rev.	N29/S23	-	
Scale 1:2	Building	File nr. P2021/001-00035		

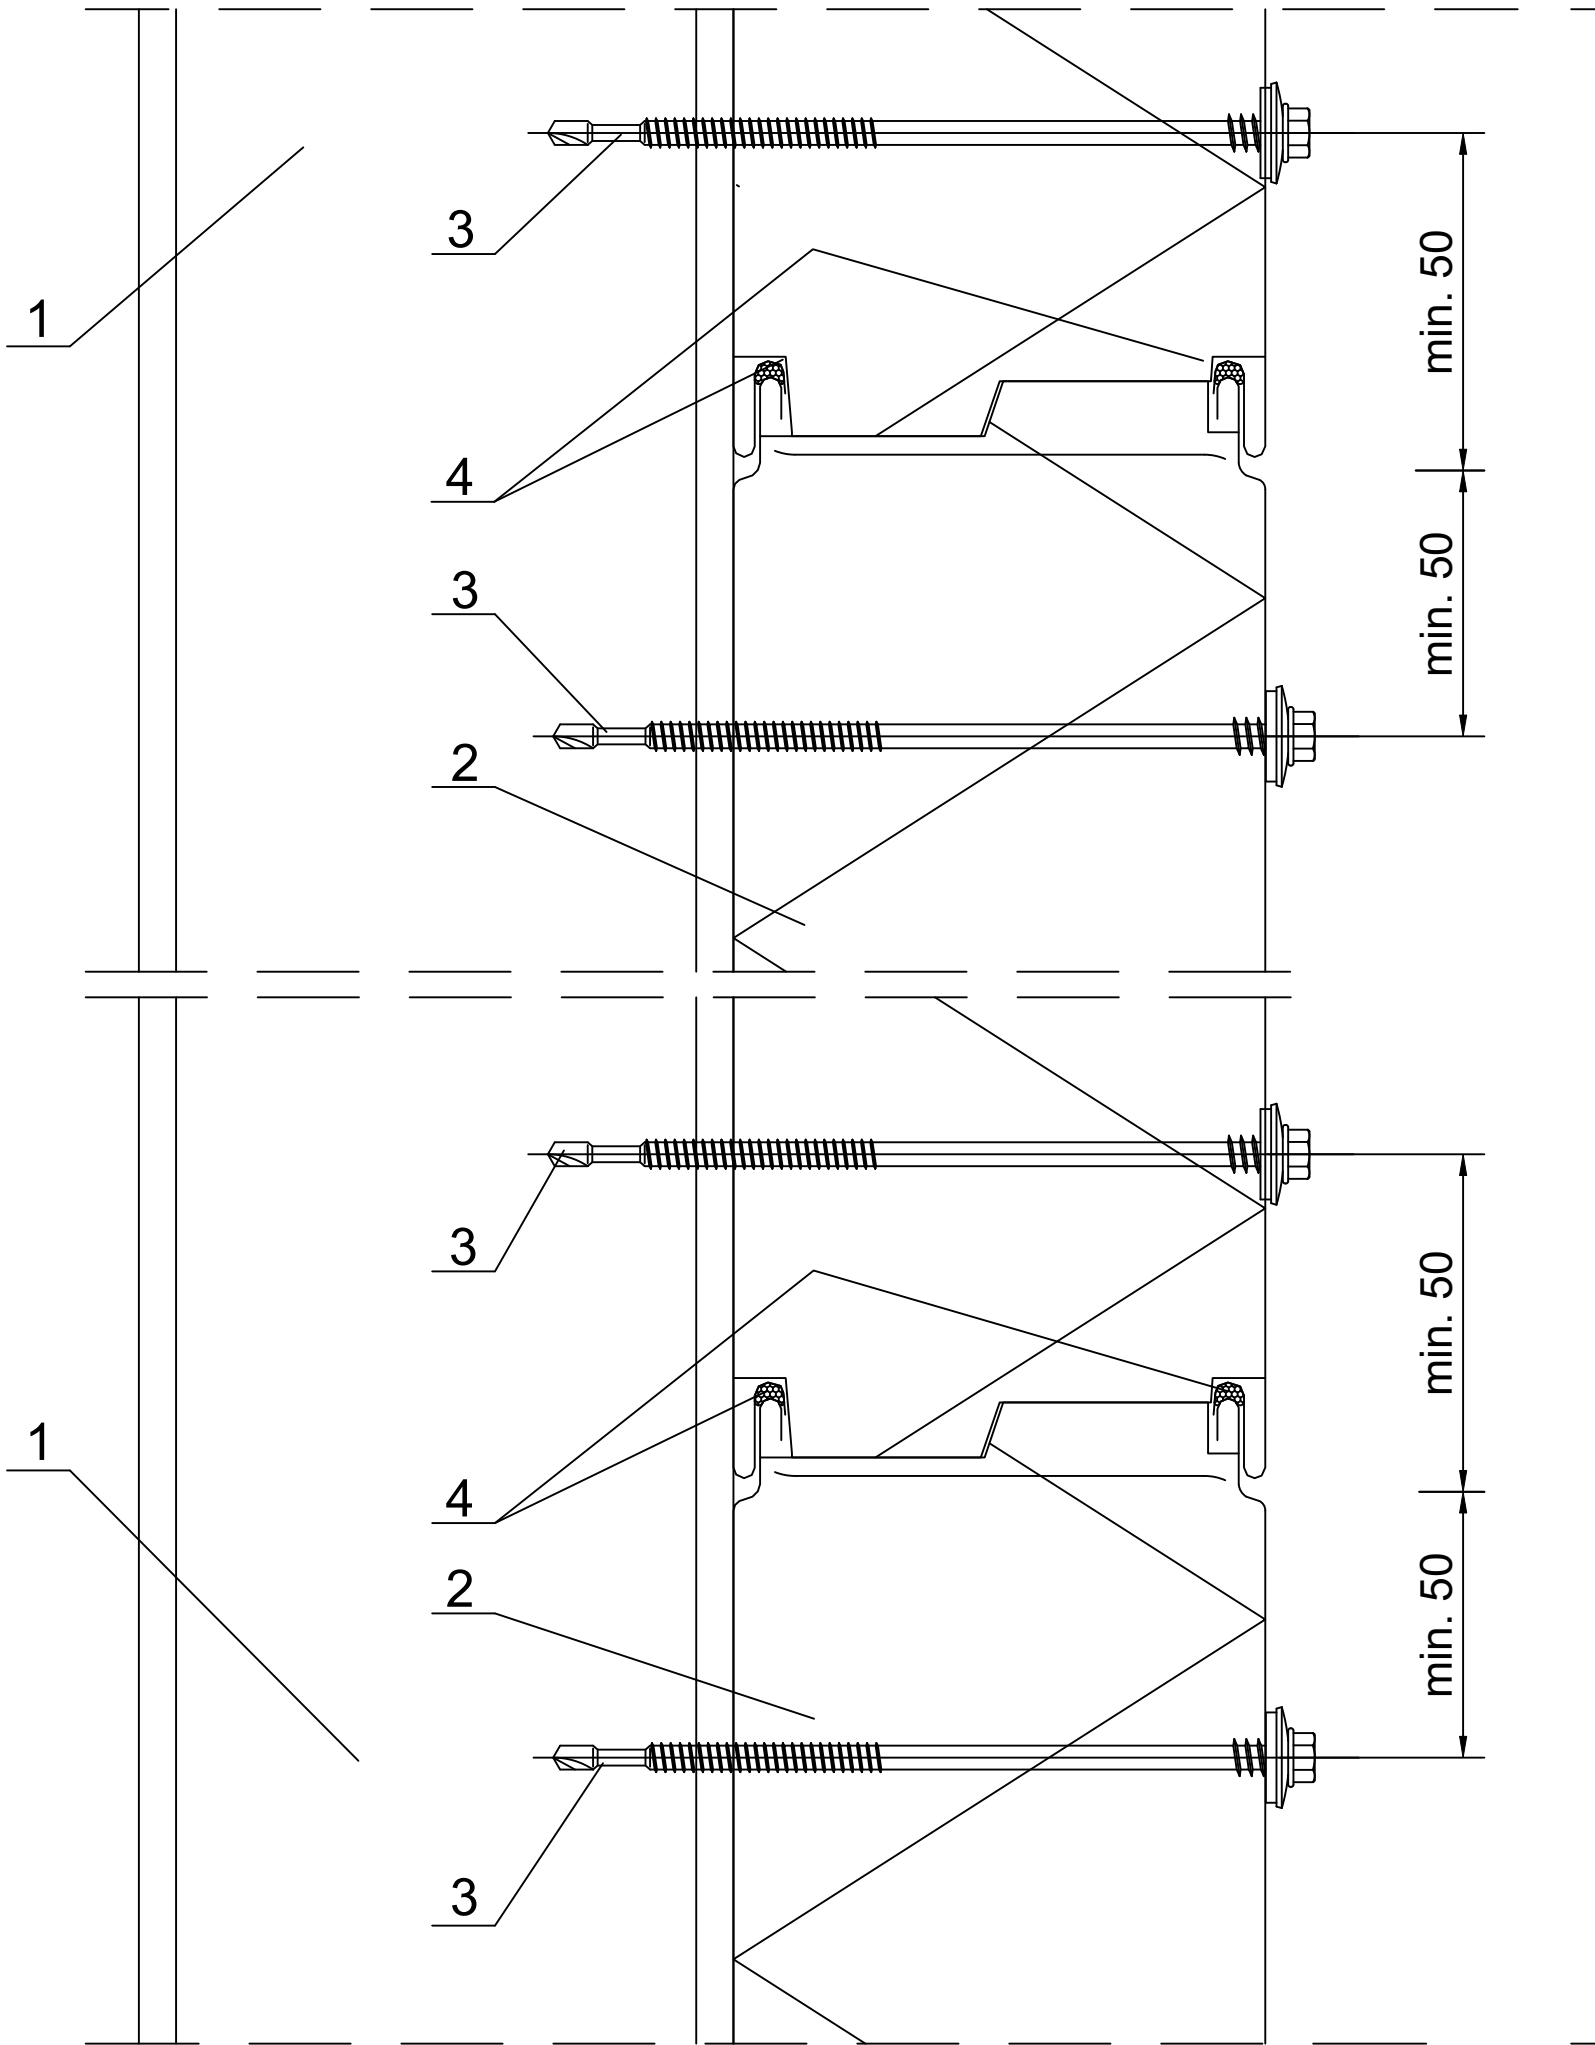

- 1. Steel column acc. to engineering design of the structure.
- 2. Ruukki nSPB W / nSPB WS / nSPB WE / nSPB WF / nSPB WEE.
- 3. Panel fastener for hot-rolled steel column or for cold-bent steel column.
- 4. Butyl sealing compound (to be installed on side) or EPDM gasket (installed during production).

NOTES:
The insulating core of properly installed panels fits tightly to each other.