


Date	Rev. date	Work nr.	Drw. nr.	Rev.
Drawn by Ruukki	Rev.	N29/S29	-	
Scale 1:2	Building	File nr. P2021/001-00035		

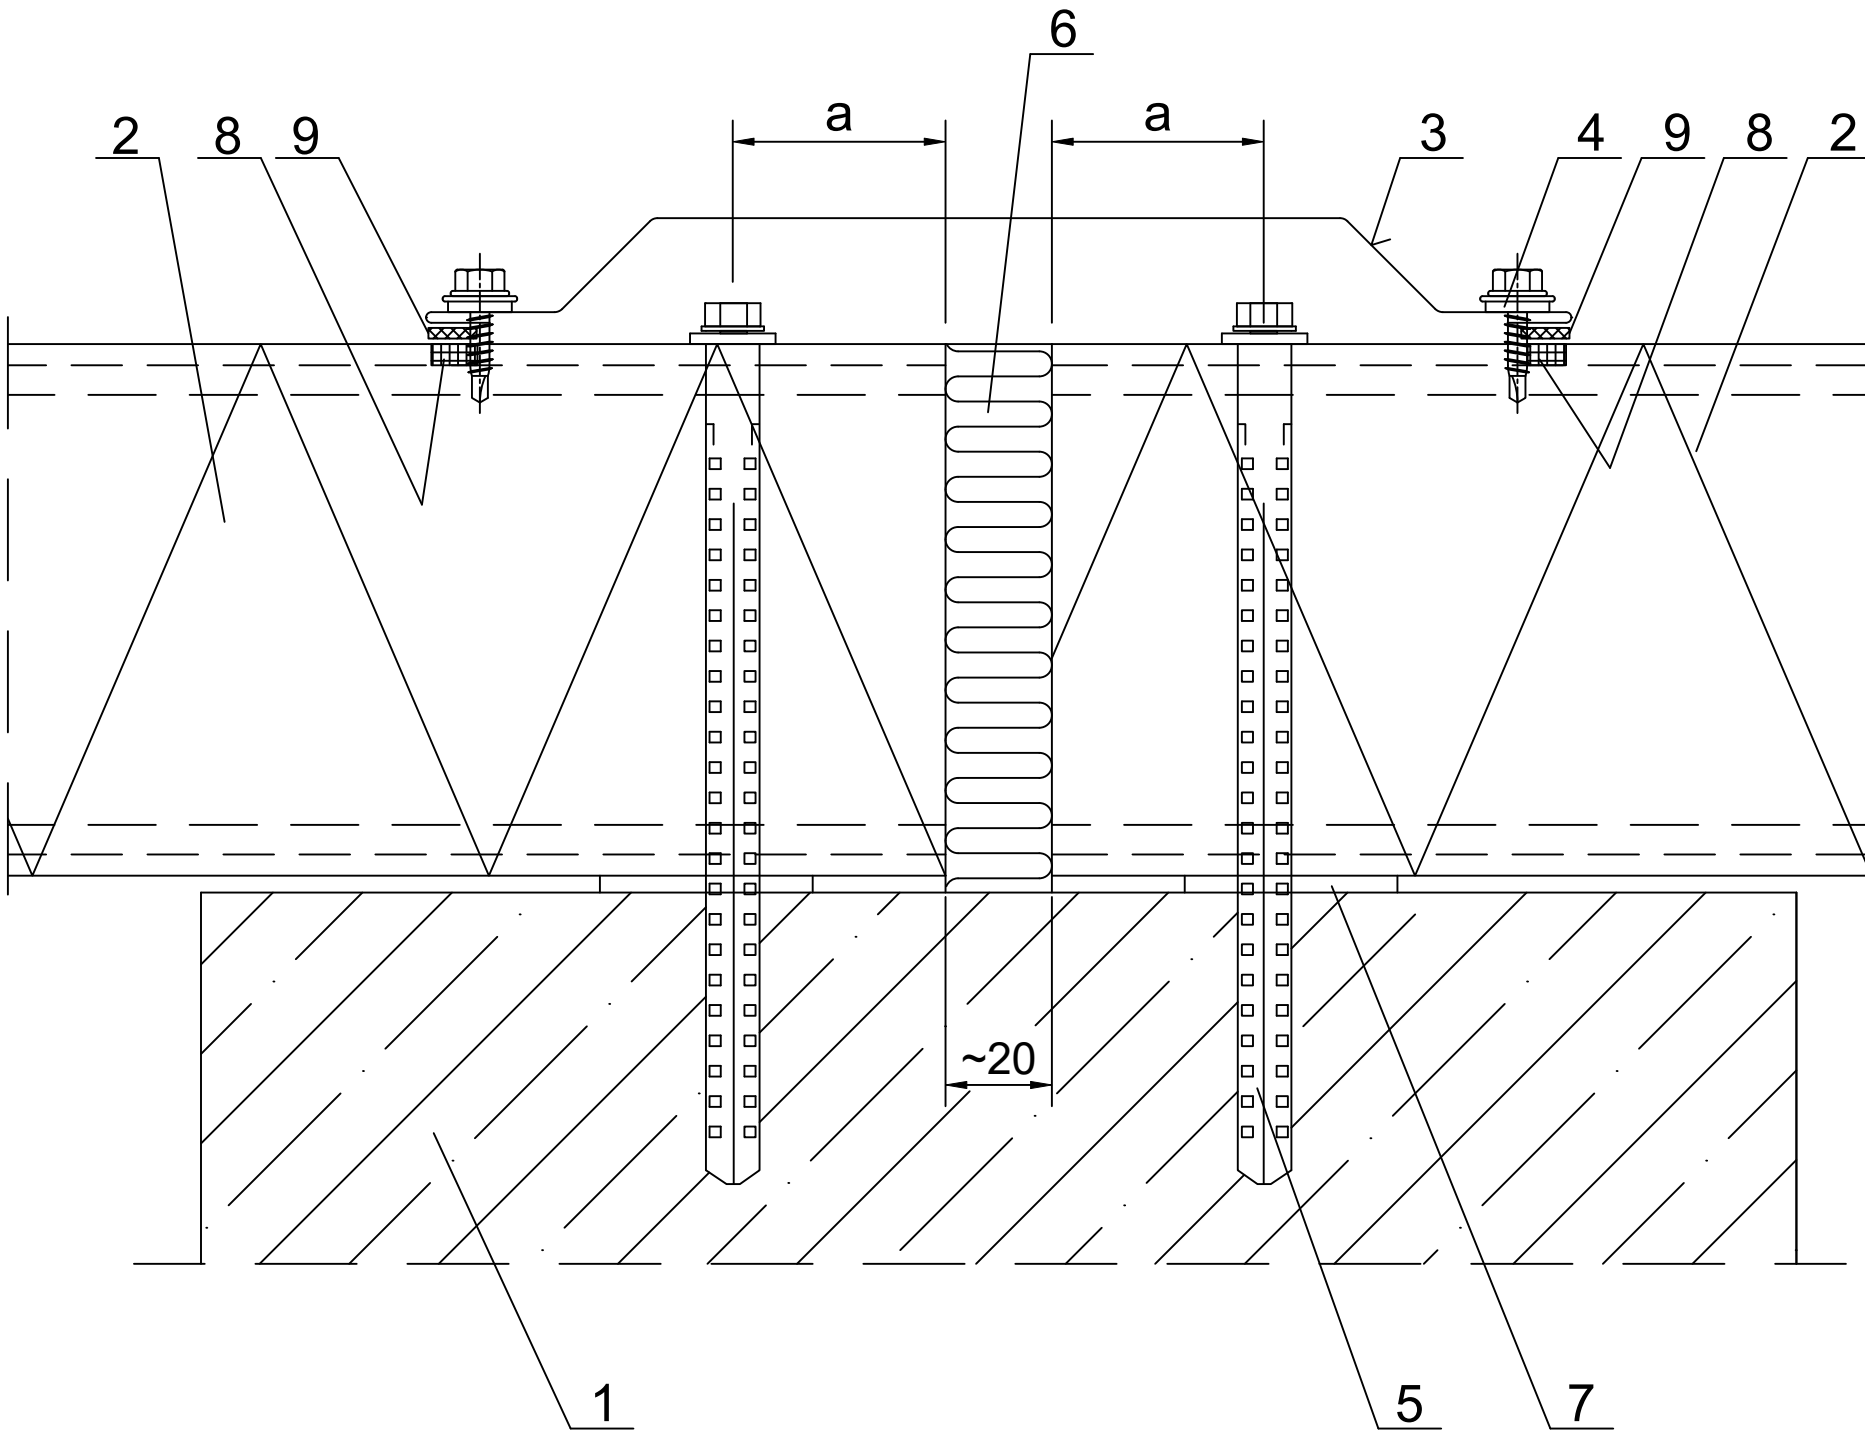

- 1. Reinforced concrete column.
- 2. Ruukki nSPB W / nSPB WS / nSPB WE / nSPB WF / nSPB WEE.
- 3. EA1B16 joint flashing.
- 4. L03 fastener (every 500 mm).
- 5. Fastener with Ø19 washer for concrete.
- 6. Loose mineral wool.
- 7. 4x20 PE self-adhesive sealant.
- 8. Permanently elastic sealing compound in panel joint .
- 9. 2x10 PE self-adhesive sealant.

panel thickness [mm]	min. distance from the panel edge "a" [mm]
< 150	30
≥ 150	40