


Date	Rev. date	Work nr.	Drw. nr.	Rev.
Drawn by Ruukki	Rev.	M07/S03	-	
Scale 1:2	Building		File nr. P2021/001-00034	

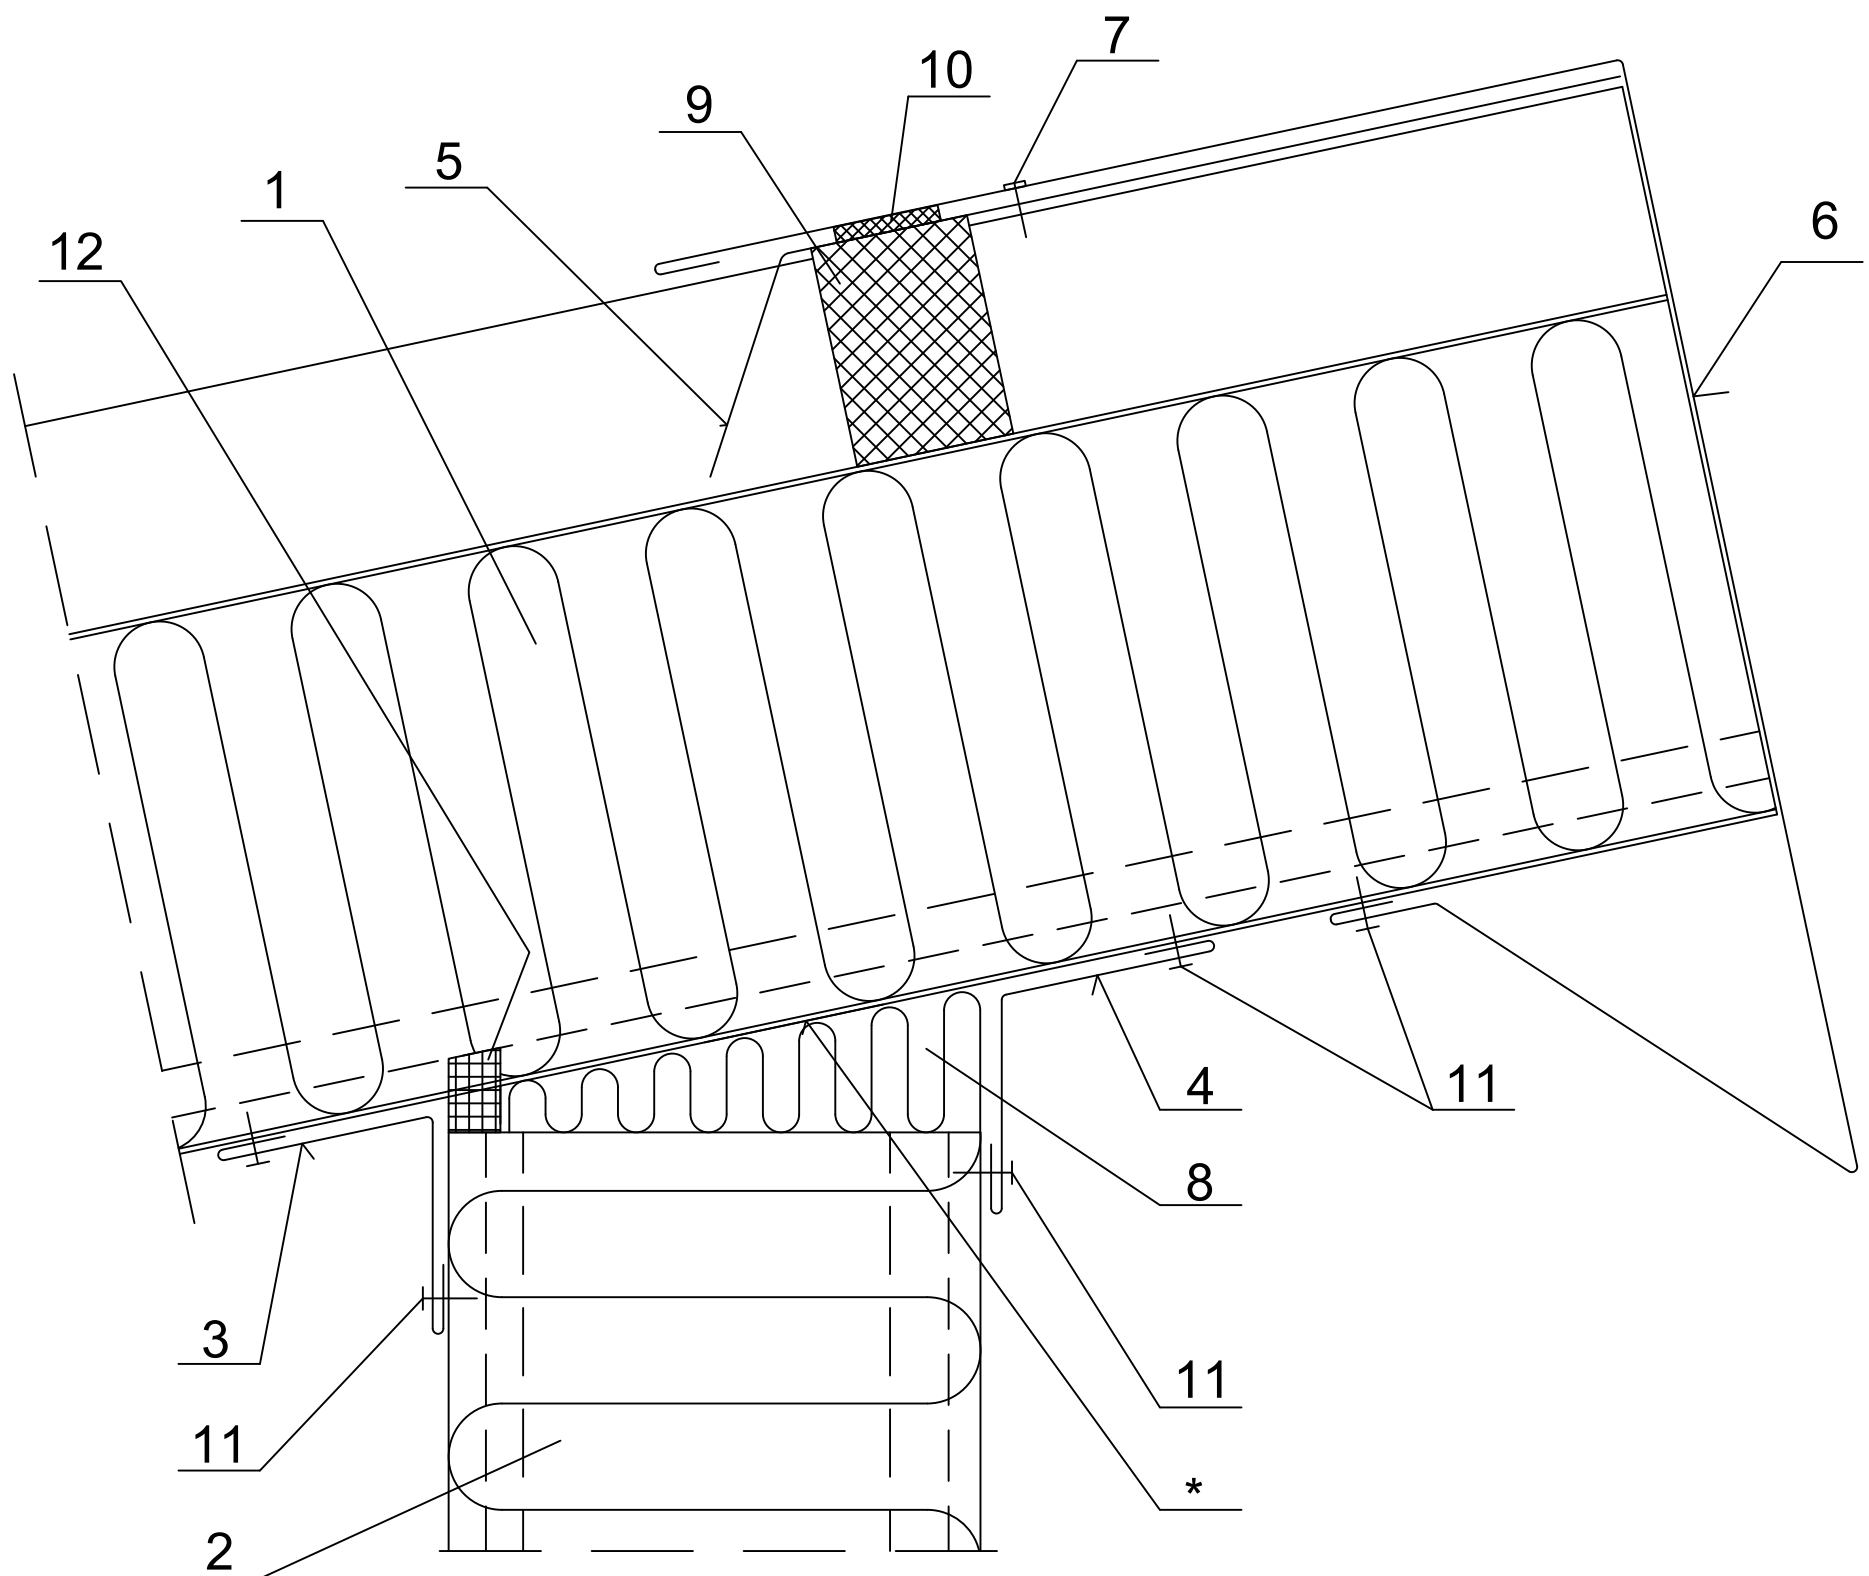

1. Ruukki nSPC W
2. Ruukki wall composite panel
3. EA1B31 or EA1B38** joint flashing
4. EA1B30 or EA1B39** joint flashing
5. EA1B13 side ridge flashing
6. EA1B12 peak closing flashing
7. L03 fastener or watertight rivet (every 300 mm).
8. Loose mineral wool
9. U01 polyethylene sealant
10. 4x20 PE self-adhesive sealant.
11. Steel rivet (every 300 mm).
12. Permanently elastic sealing compound

* for structures with high requirements regarding
thermal insulation facing gap is ~30 mm;
in this case the maximum support length is 300 mm

** for roof with inclination exceeding 20%