


Date	Rev. date	Work nr.	Drw. nr.	Rev.
Drawn by Ruukki	Rev.	M07/S07	-	
Scale 1:2	Building		File nr. P2021/001-00034	

## A - A

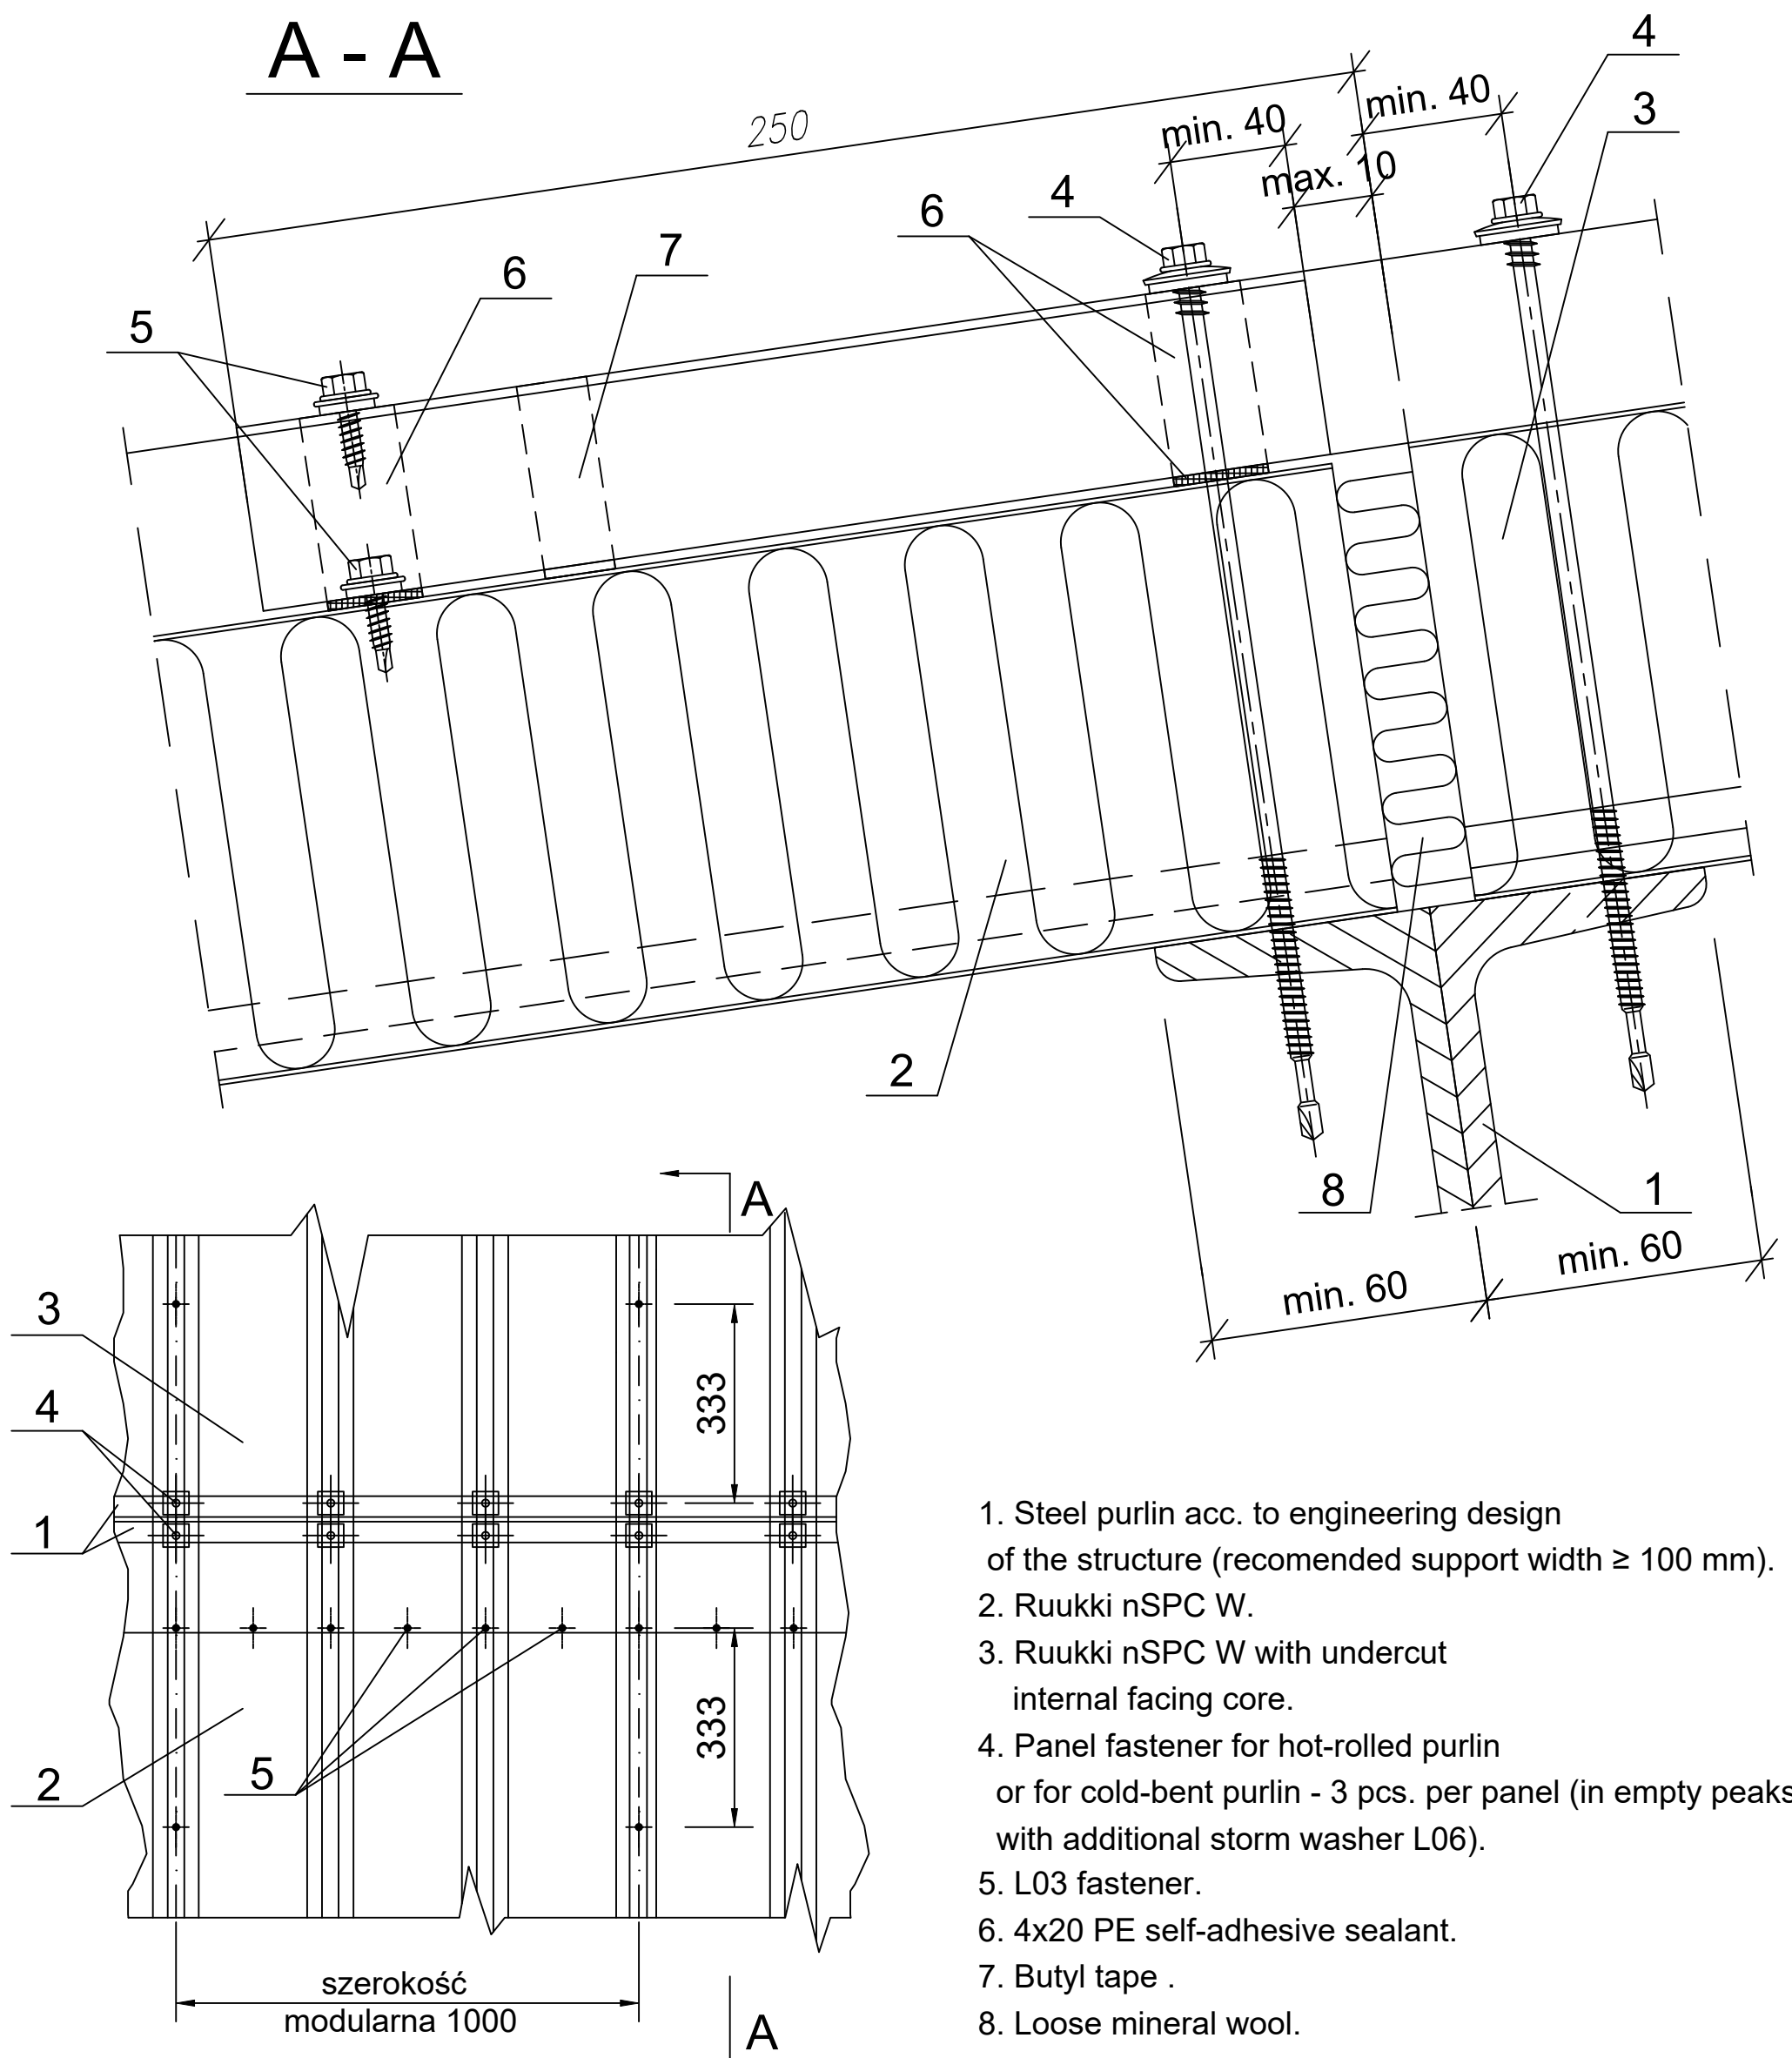

1. Steel purlin acc. to engineering design of the structure (recommended support width  $\geq 100$  mm).
2. Ruukki nSPC W.
3. Ruukki nSPC W with undercut internal facing core.
4. Panel fastener for hot-rolled purlin or for cold-bent purlin - 3 pcs. per panel (in empty peaks with additional storm washer L06).
5. L03 fastener.
6. 4x20 PE self-adhesive sealant.
7. Butyl tape .
8. Loose mineral wool.