


Date	Rev. date	Work nr.	Drw. nr.	Rev.
Drawn by Ruukki	Rev.	M35/S03	-	
Scale 1:2	Building	File nr. P2021/001-00036		

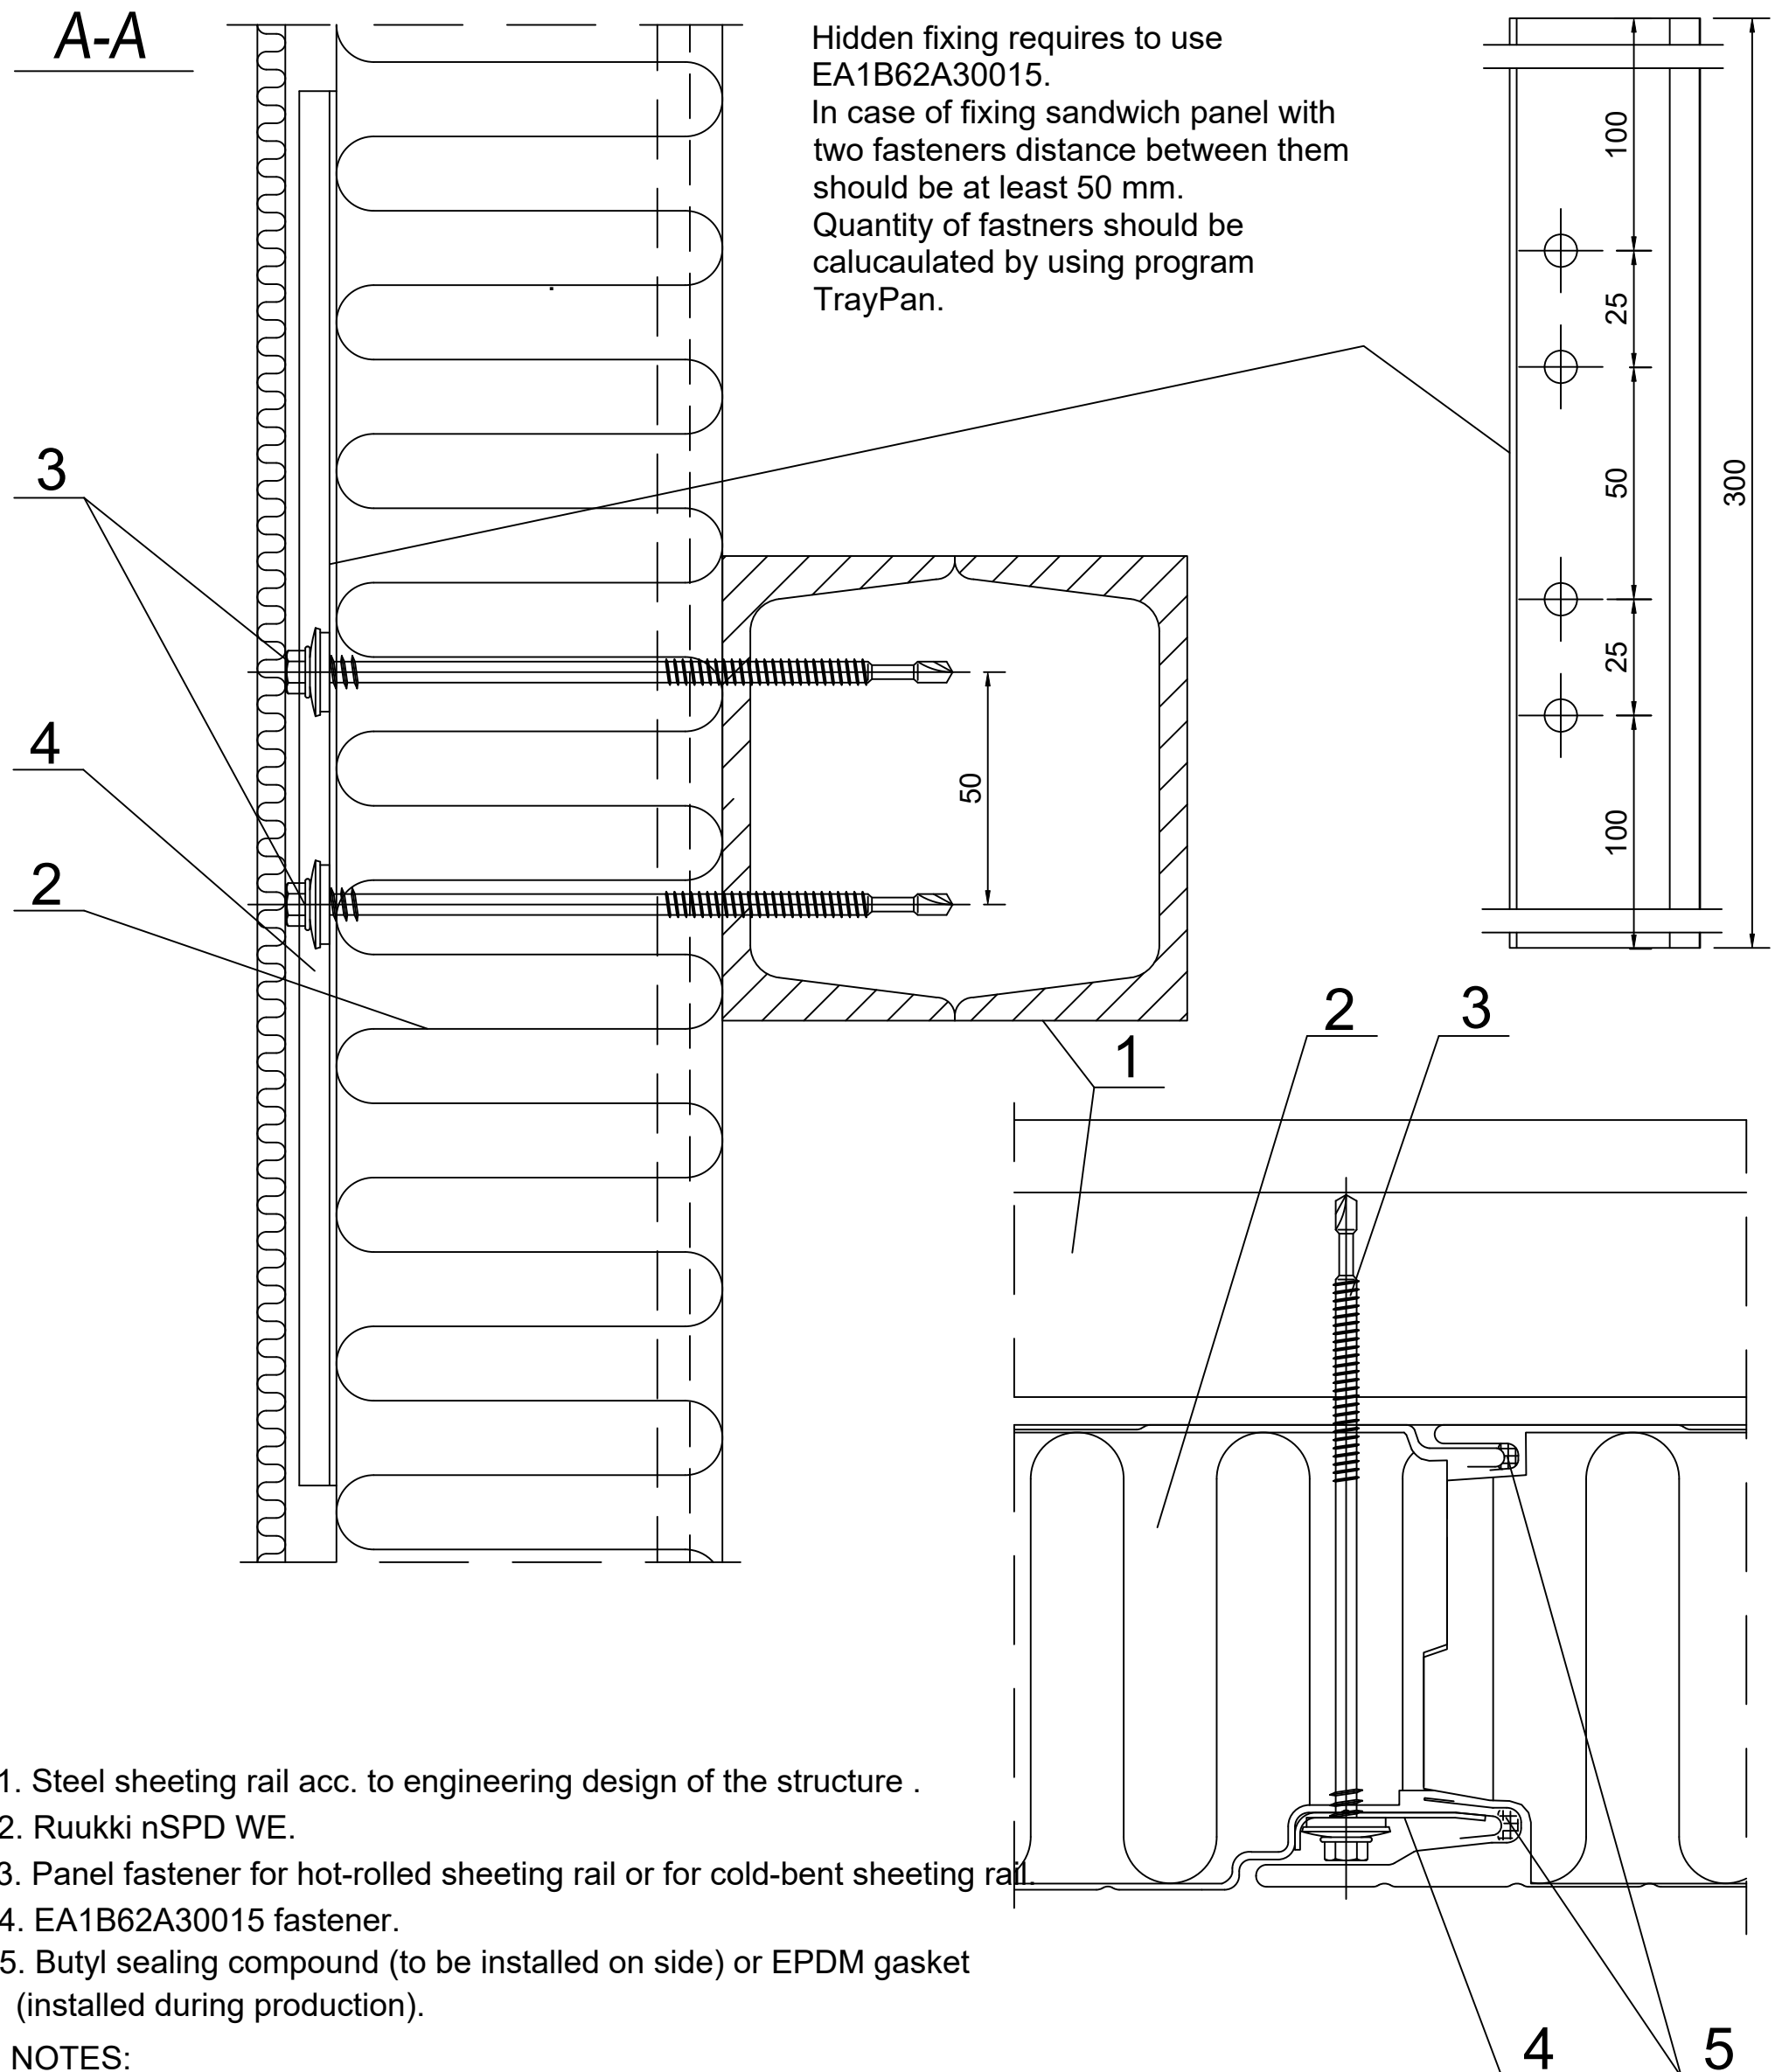

1. Steel sheeting rail acc. to engineering design of the structure .
2. Ruukki nSPD WE.
3. Panel fastener for hot-rolled sheeting rail or for cold-bent sheeting rail.
4. EA1B62A30015 fastener.
5. Butyl sealing compound (to be installed on side) or EPDM gasket (installed during production).

NOTES:

The insulating core of properly installed panels fits tightly to each other.