


Date	Rev. date	Work nr.	Drw. nr.	Rev.
Drawn by Ruukki	Rev.	M35/S21-b	-	
Scale 1:2	Building	File nr. P2021/001-00036		

Hidden fixing requires to use  
EA1B62A30015.

In case of fixing sandwich  
panel with two fasteners  
distance between them  
should be at least 50 mm.  
Quantity of fastners should  
be calucaulated by using  
program TrayPan.

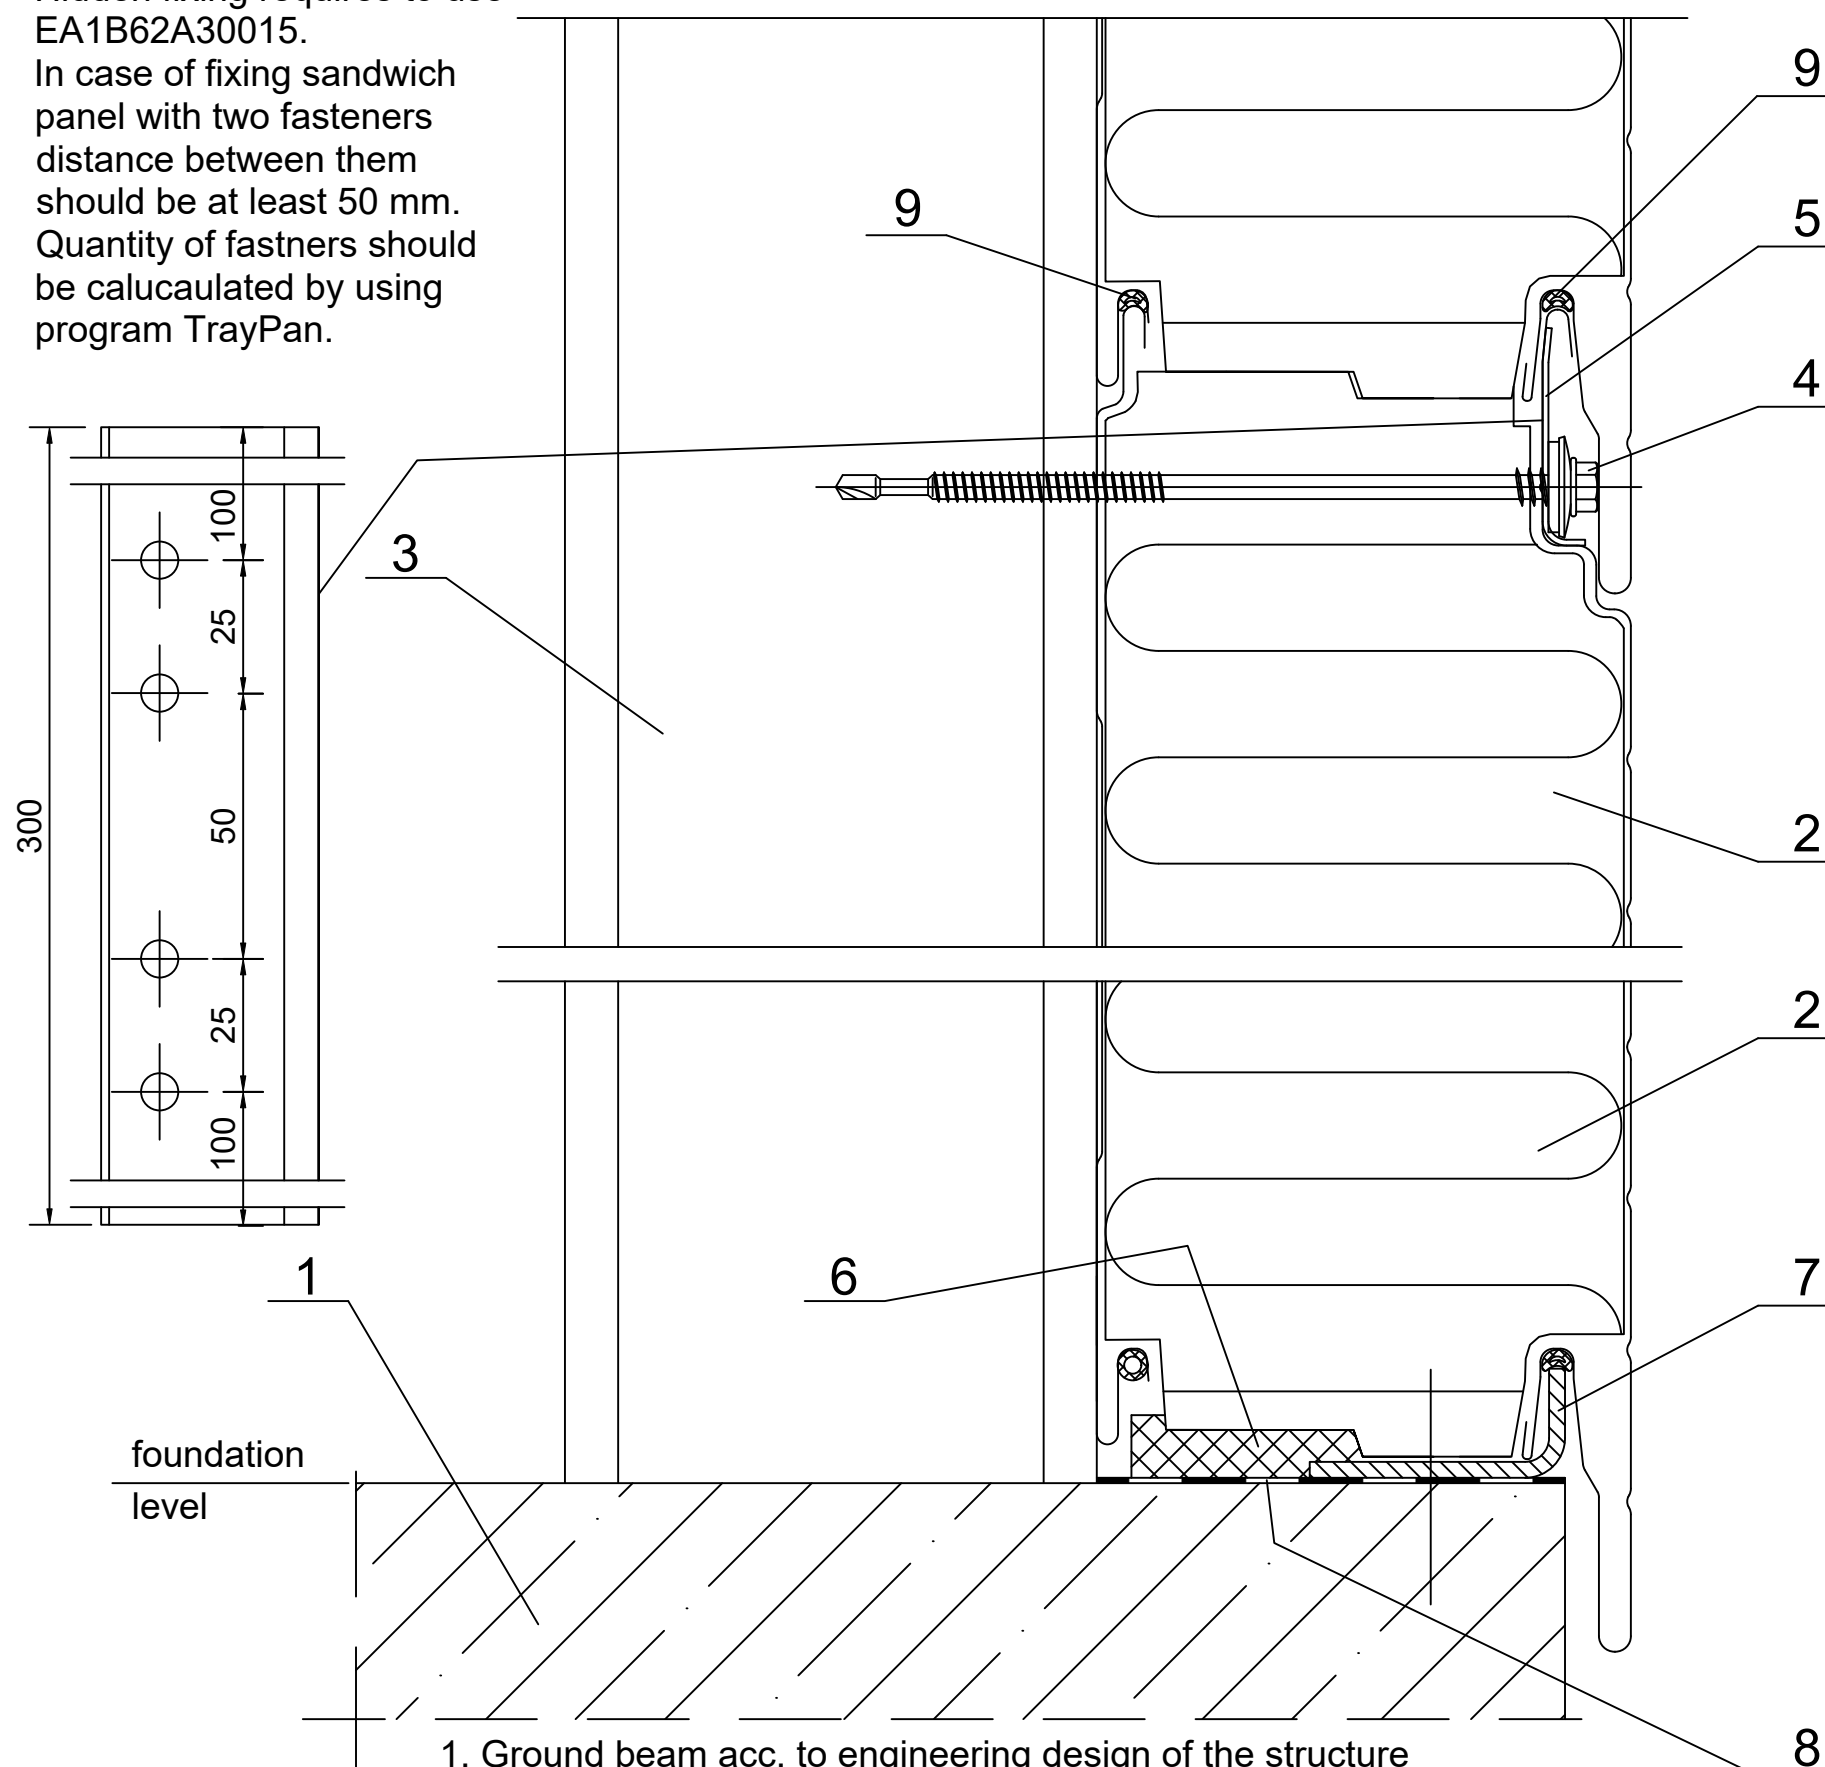

1. Ground beam acc. to engineering design of the structure
2. Ruukki nSPD WE.
3. Steel column acc. to engineering design of the structure.
4. Panel fastener for hot-rolled steel column or for cold-bentsteel column.
5. EA1B62A30015 fastener.
6. Impregnated polyurethane sealant.
7. Socle beam acc. to engineering design of the structure .
8. Horizontal insulation acc. to architectual design of the structure
9. Butyl sealing compound (to be installed on side) or EPDM gasket  
(installed during production).

#### NOTES:

The insulating core of properly installed panels fits tightly to each other.