


Date	Rev. date	Work nr.	Drw. nr.	Rev.
Drawn by Ruukki	Rev.	M35/S31	-	
Scale 1:2	Building	File nr. P2021/001-00036		

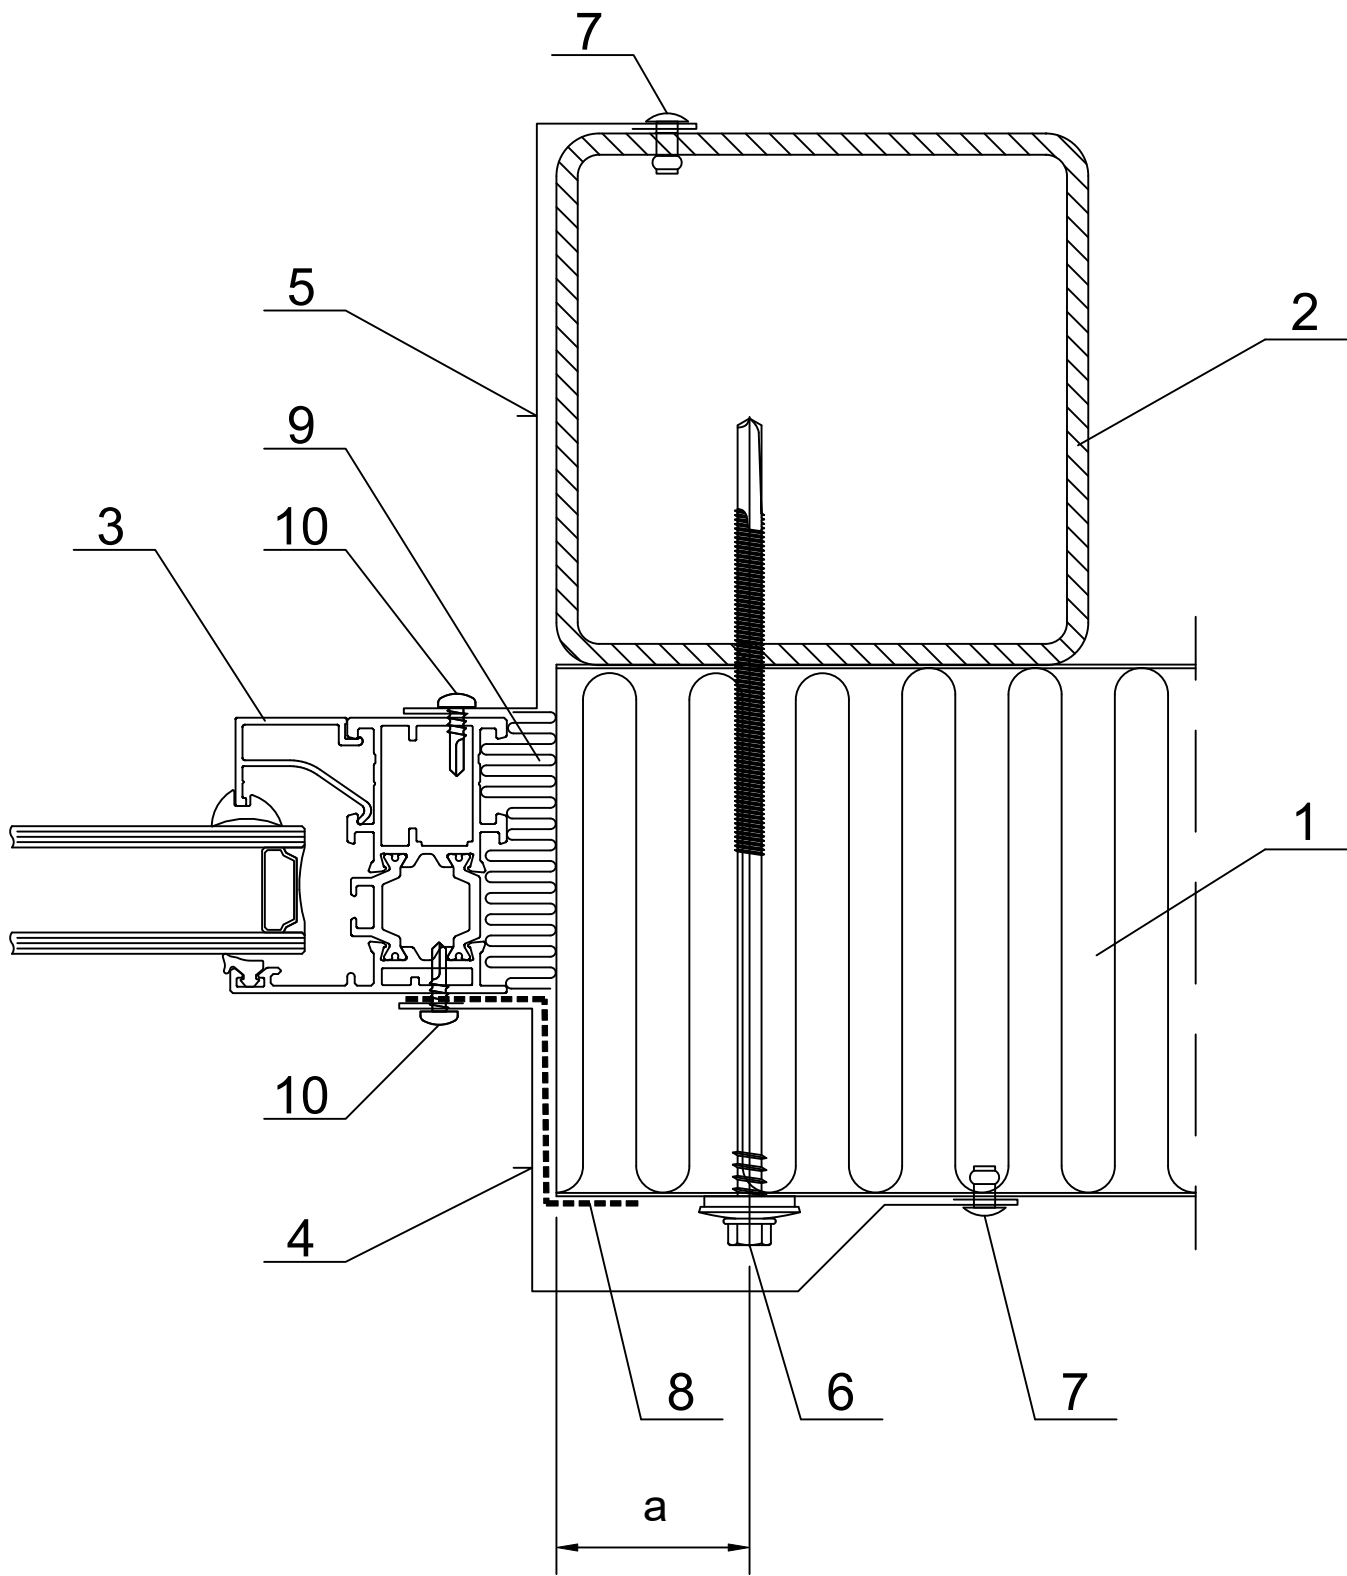

- 1. Ruukki nSPD WE.
- 2. Steel column acc. to engineering design of the structure
- 3. PCV window.
- 4. Custom ordered flashing.
- 5. Custom ordered flashing.
- 6. Panel fastener for hot-rolled sheeting rail or for cold-bent sheeting rail.
- 7. Steel rivet (every 300mm).
- 8. EPDM tape.
- 9. Loose mineral wool.
- 10. Screw or rivet - acc. to woodwork supplier..

panel thickness [mm]	min. distance from the panel edge "a" [mm]
< 150	30
≥ 150	40