


Date	Rev. date	Work nr.	Drw. nr.	Rev.
Drawn by Ruukki	Rev.	M04/S21	-	
Scale 1:4	Building	File nr. P2001/003-00038		

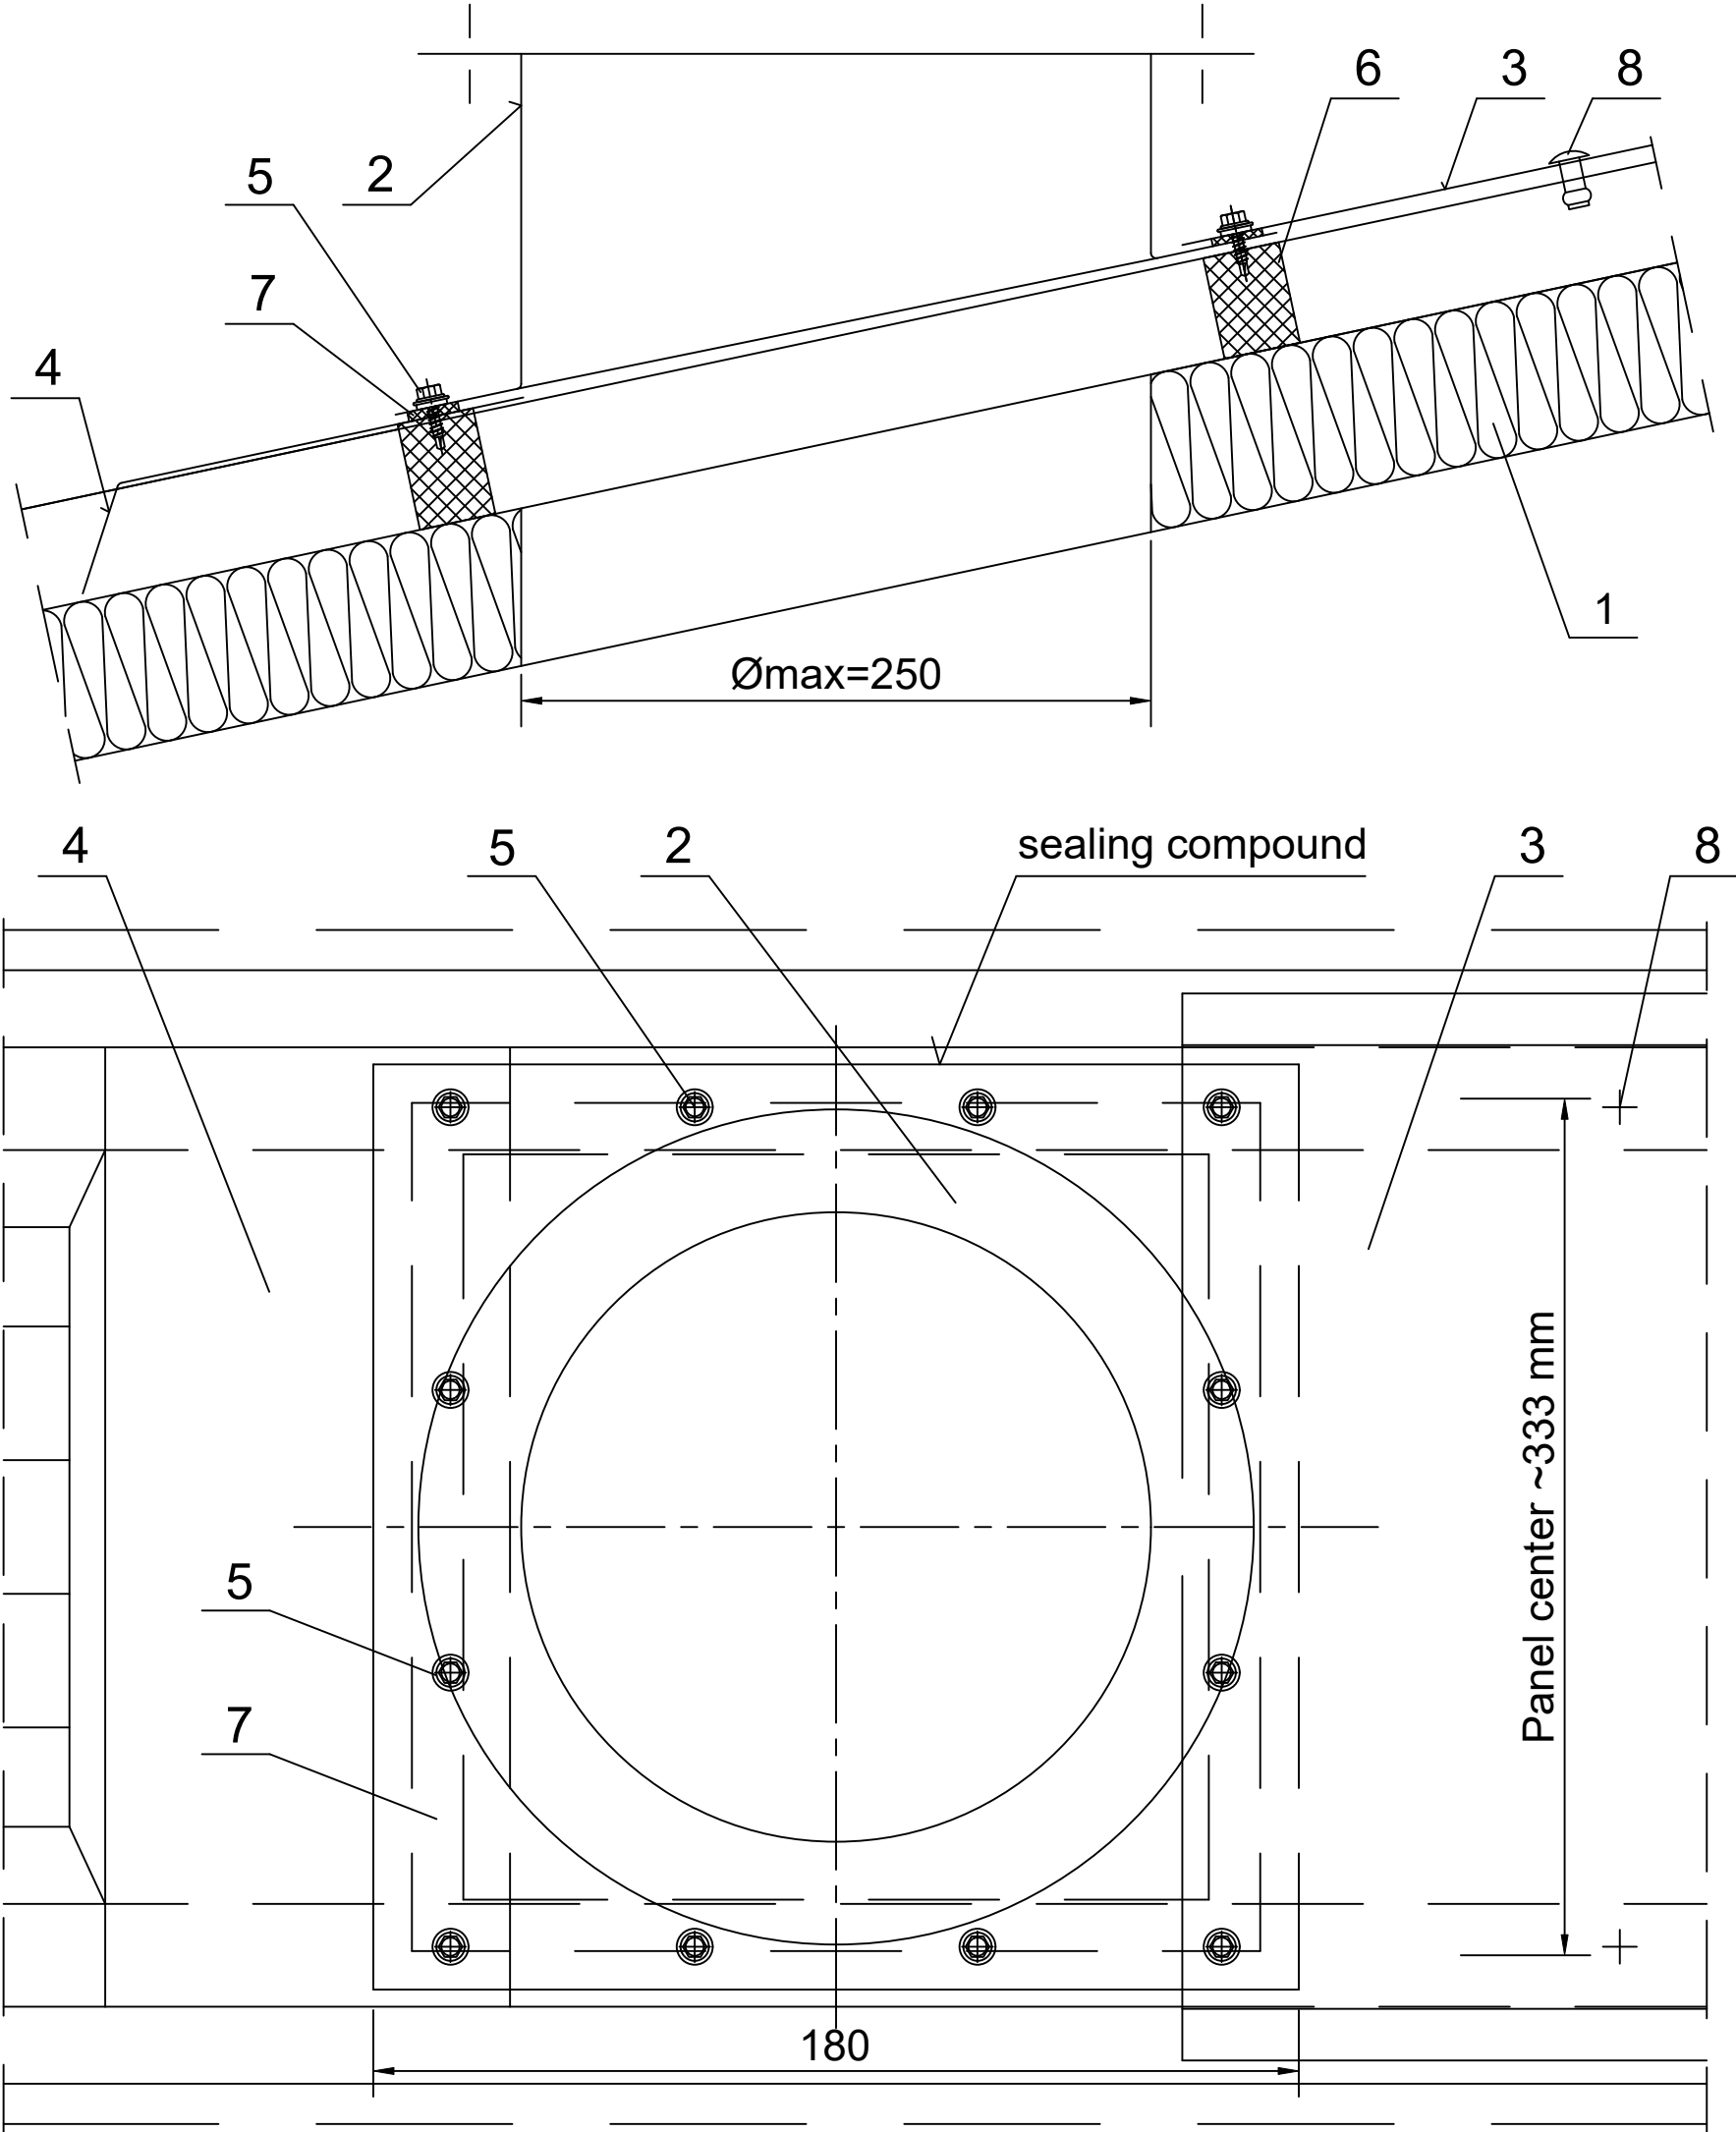

1. Ruukki SP2C PIR composite panel

2. Barrel vault of roof sent (to be installed by the investor itself)

3. EA1B19 roof flashing

4. EA1B13 side ridge flashing
5. L03 fastener

6. U01 polyethylene sealant

7. 4x20 PIR self-adhesive sealant  
(on the footing circumference)

8. Watertight rivet (every 300 mm)