




Contents of drawing

Joint between internal RwS middle roof gutter and Ruukki SP2C PIR panel.

Date	Rev. date	Work nr.	Drw. nr.	Rev.
Drawn by Ruukki	Rev.	M04/S27	-	
Scale 1:4	Building	File nr. P2001/003-00038		

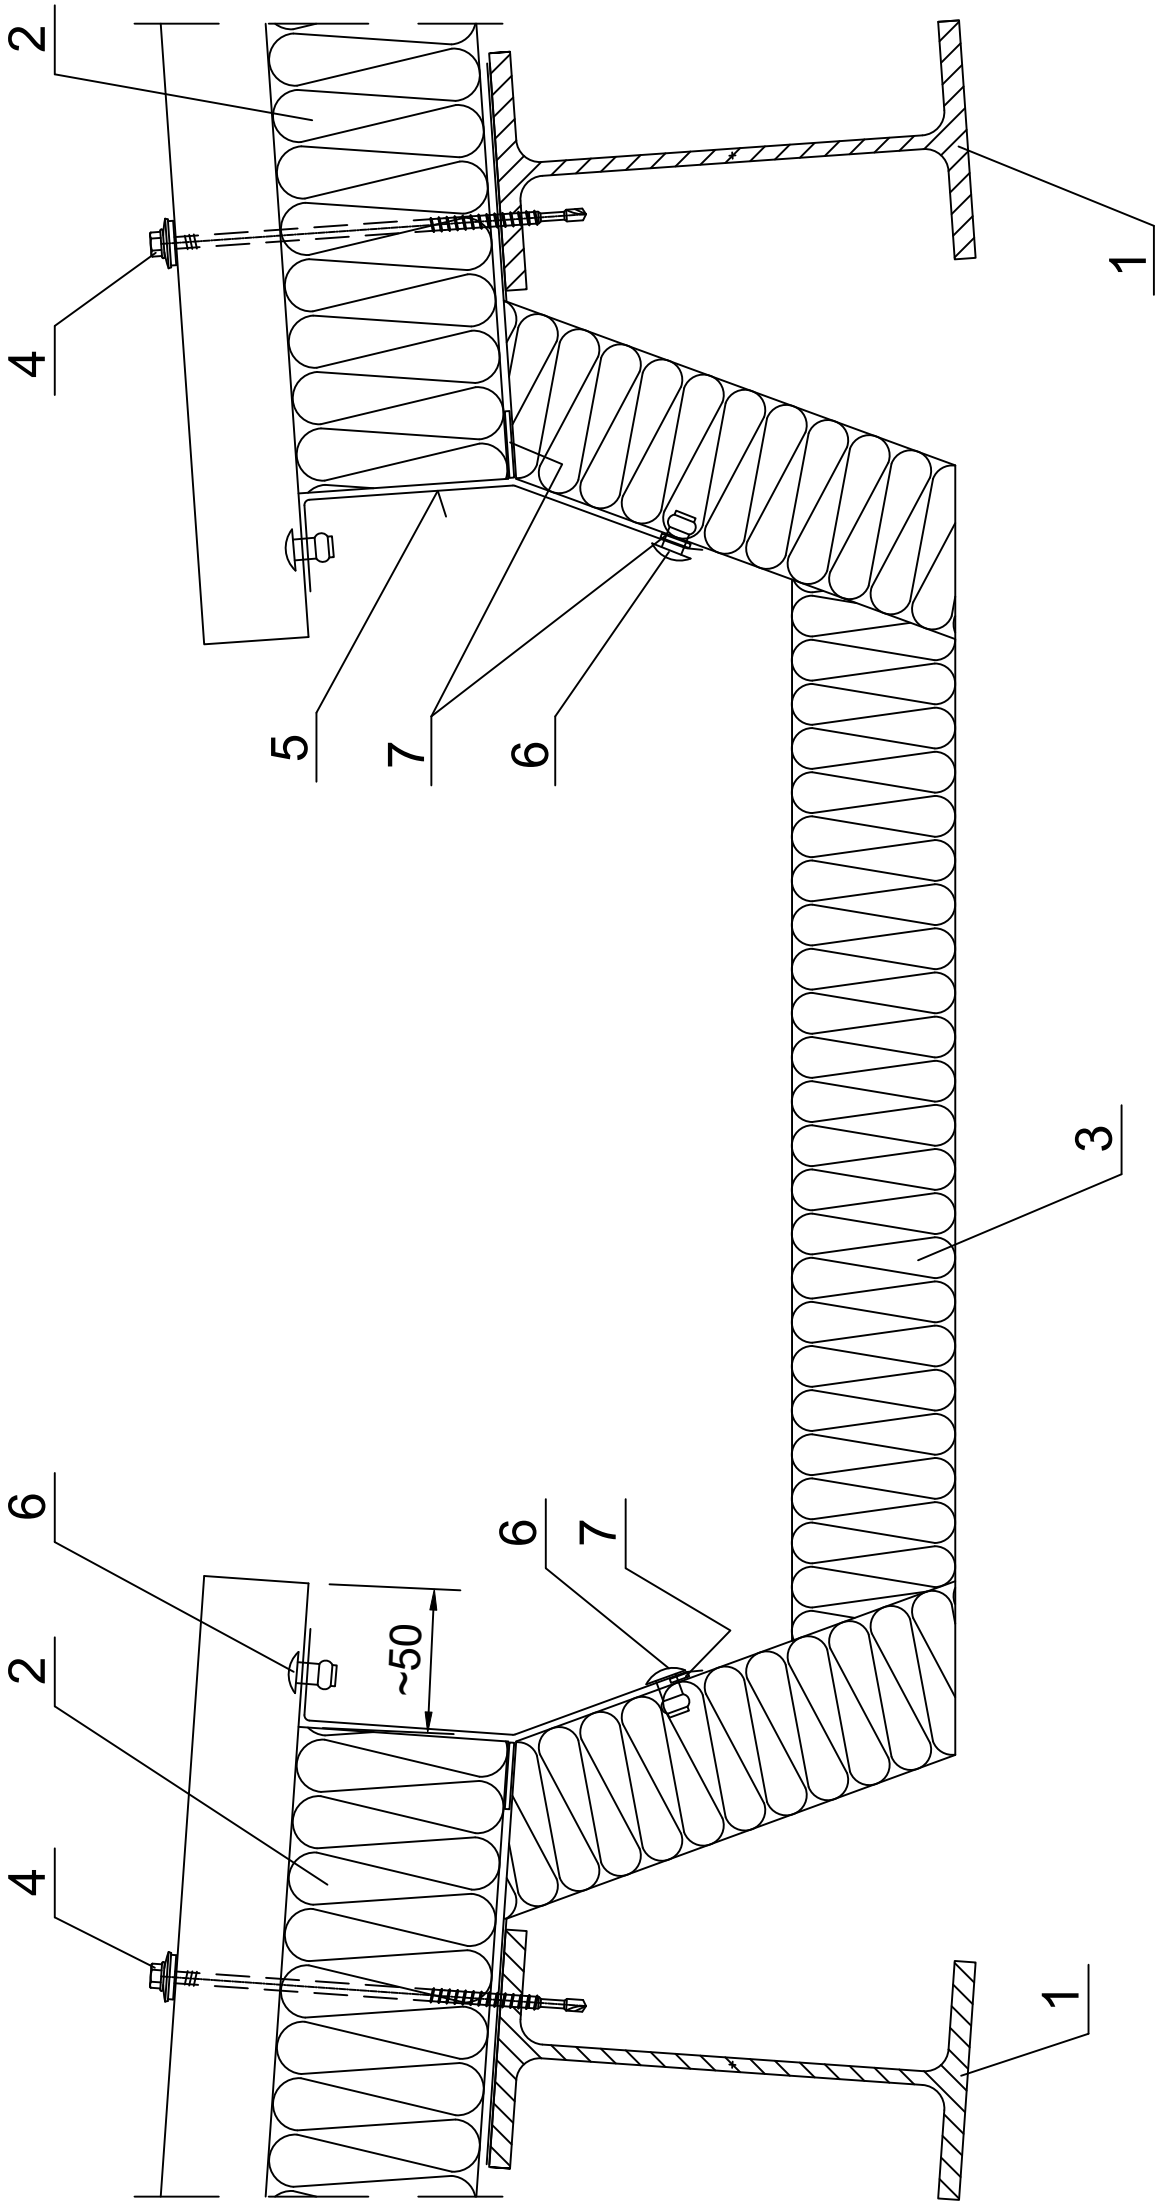

- 1. Purlins acc. to engineering design of the structure
- 2. Ruukki SP2C PIR composite panel (notched)
- 3. RwS type internal middle gutter (45, 60, 80)
- 4. Panel fastener for hot-rolled purlin or for cold-bent purlin
- 5. Custom ordered flashing
- 6. Watertight rivet (every 300 mm)
- 7. Butyl tape