




Contents of drawing

Joint between Ruukki SP2B PIR.  
Vertical panel arrangement.

Date	Rev. date	Work nr.	Drw. nr.	Rev.
Drawn by Ruukki	Rev.	M27/S03	-	
Scale 1:3	Building		File nr. P2001/003-00039	

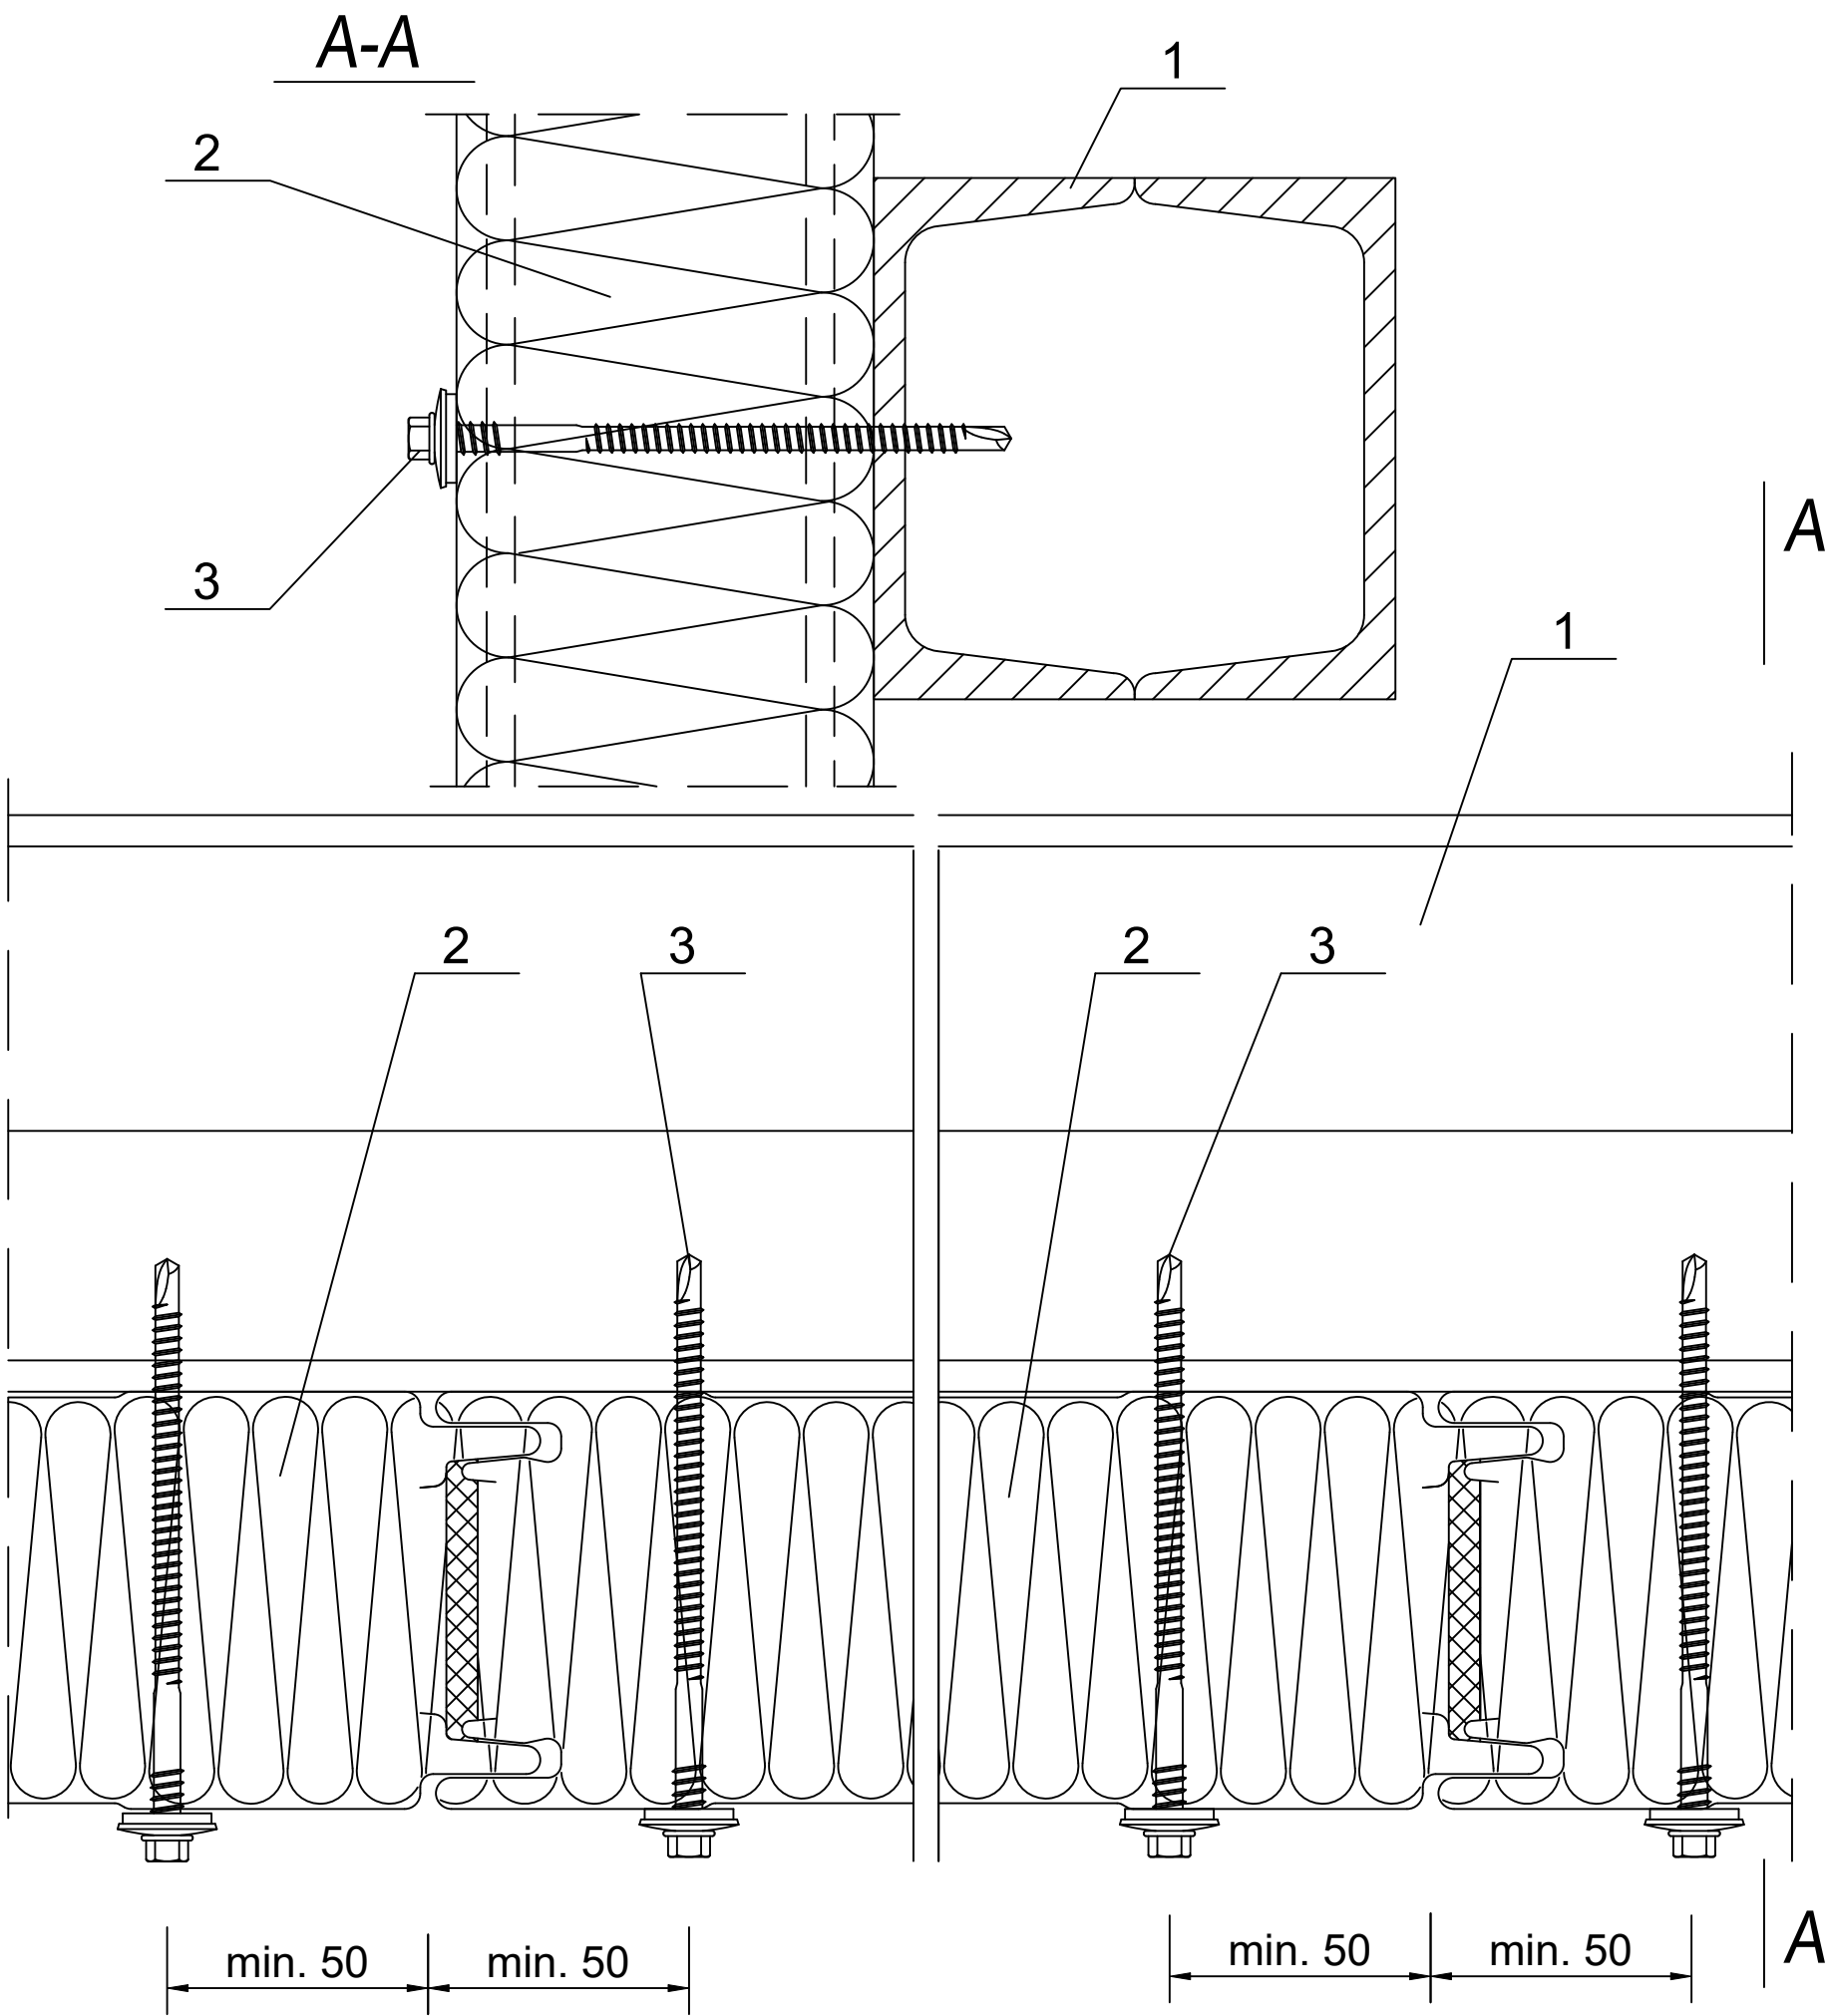

- 1. Steel sheeting rail acc. to engineering design of the structure
- 2. Ruukki SP2B PIR
- 3. Panel fastener for hot-rolled sheeting rail or for cold-bent sheeting rail