


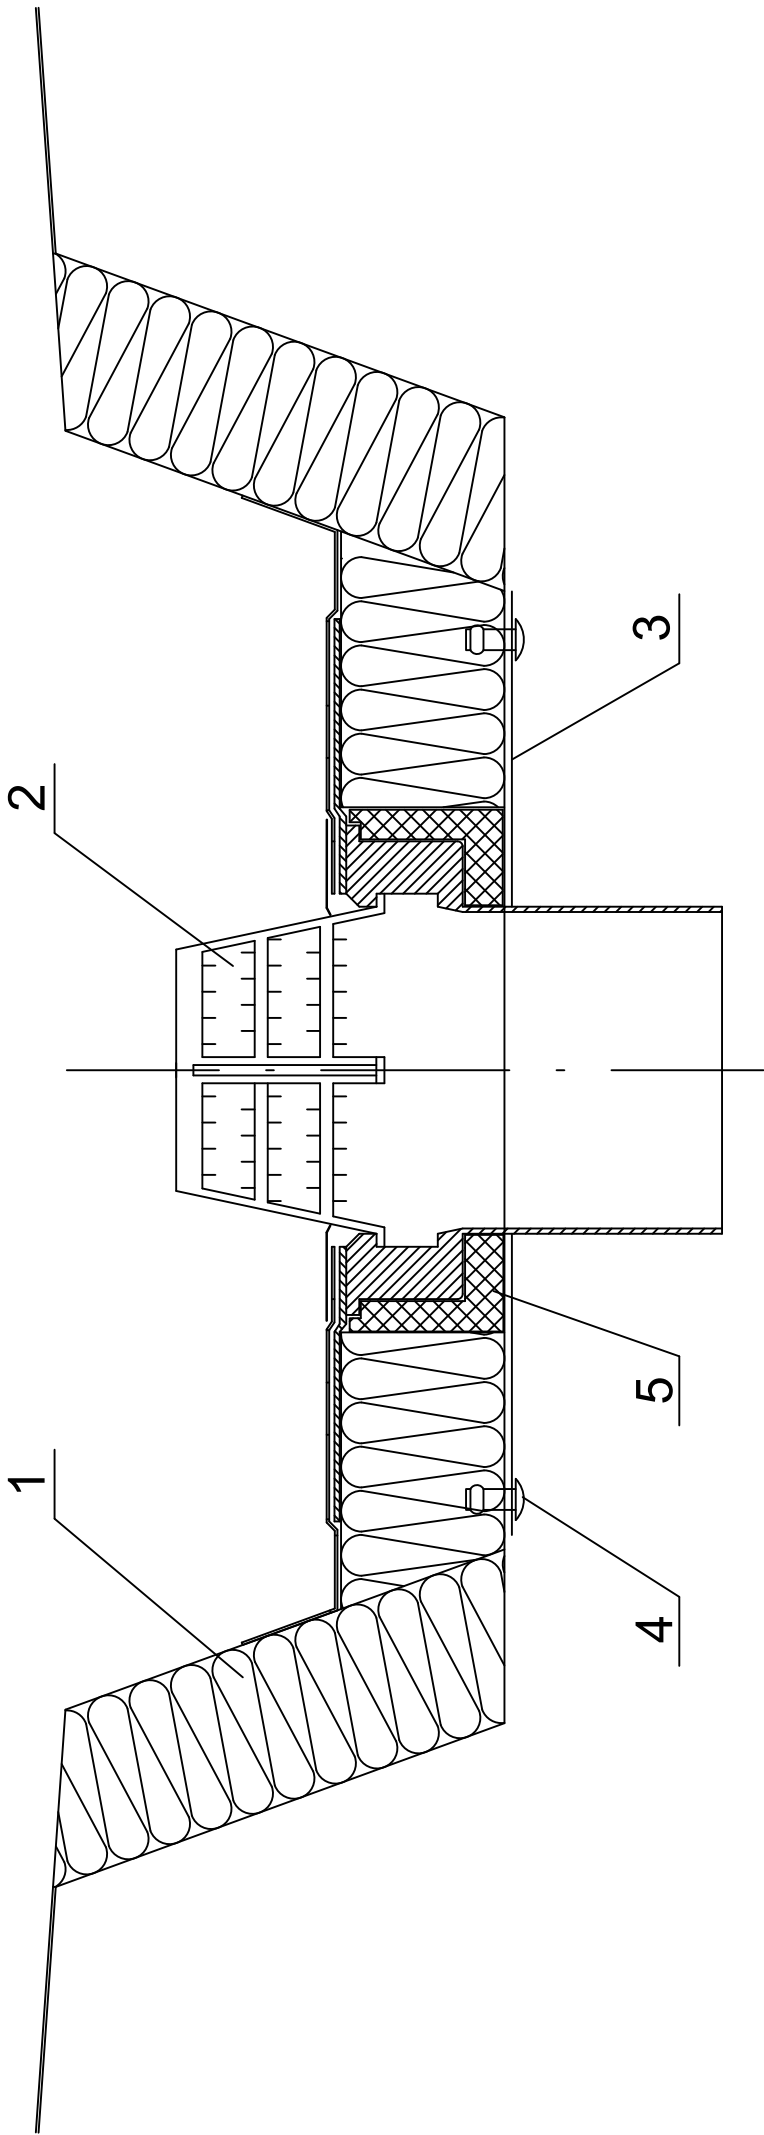

Contents of drawing
Roof drain fixing.

Date	Rev. date	Work nr. M04/S30	Drw. nr.	Rev.
Drawn by Ruukki	Rev.		-	
Scale 1:4	Building		File nr.	
			P2001/003-00038	



- 1. Internal middle gutter
- 2. Vertical roof drain with sealant and leaf grate
- 3. Custom ordered flashing
- 4. Steel rivet (every 300 mm)
- 5. Expanding foam