


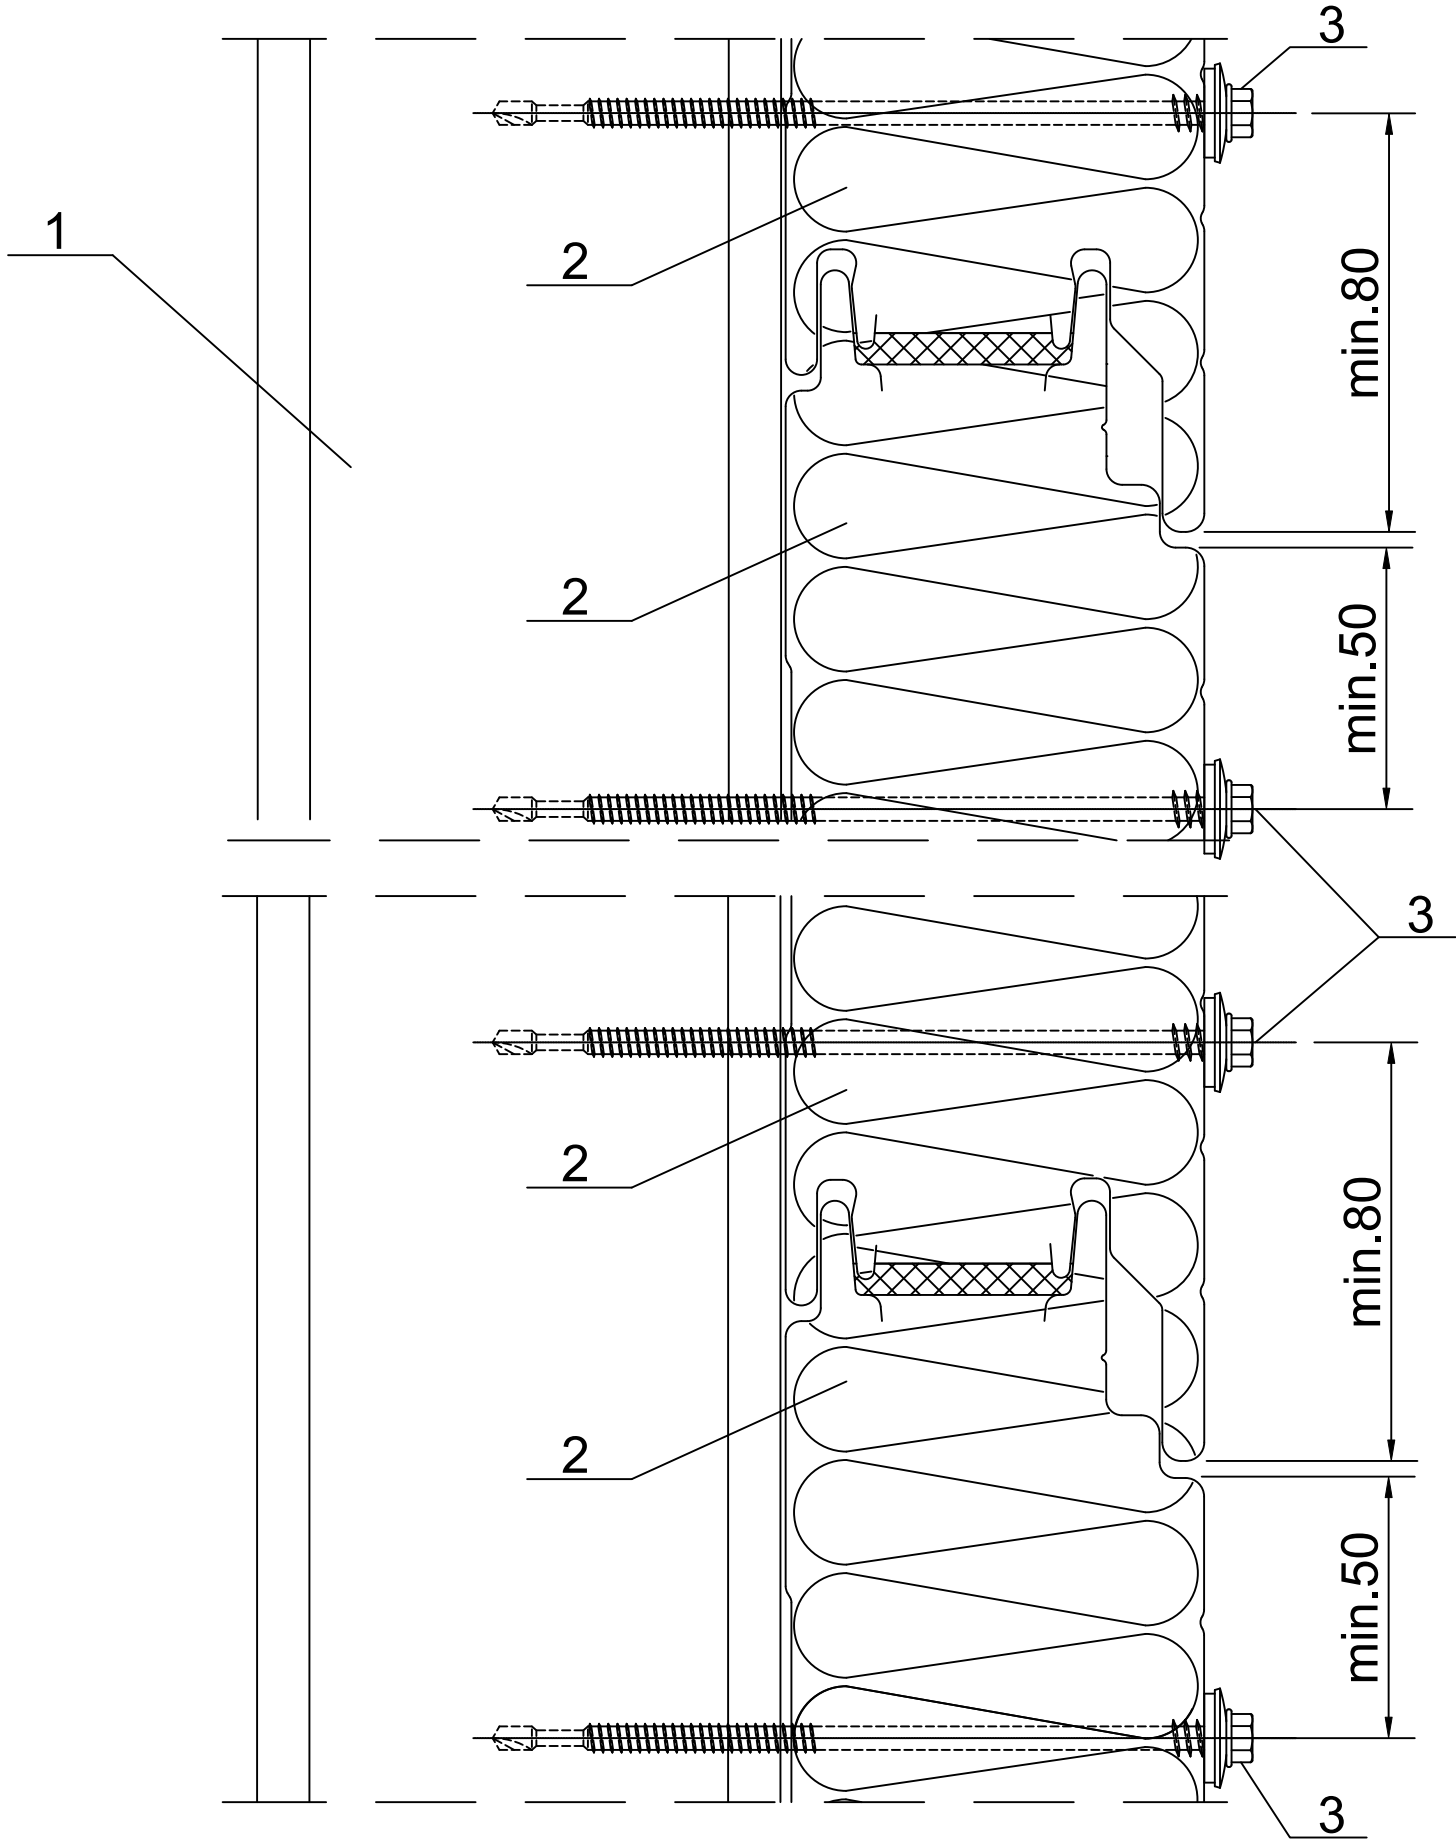

Contents of drawing

Joint between Ruukki SP2D PIR panels.
End support.
Horizontal panel arrangement.

Date	Rev. date	Work nr.	Drw. nr.	Rev.
Drawn by Ruukki	Rev.	M30/S23-a	-	
Scale 1:3	Building	File nr. P2001/003-00040		



- 1. Steel column acc. to engineering design of the structure
- 2. Ruukki SP2D PIR
- 3. Panel fastener for hot-rolled column or for cold-bent column