


Date	Rev. date	Work nr.	Drw. nr.	Rev.
Drawn by Ruukki	Rev.	M04/S09_A	-	
Scale 1:4	Building		File nr. P2001/003-00038	

Cross-section outside panel joint

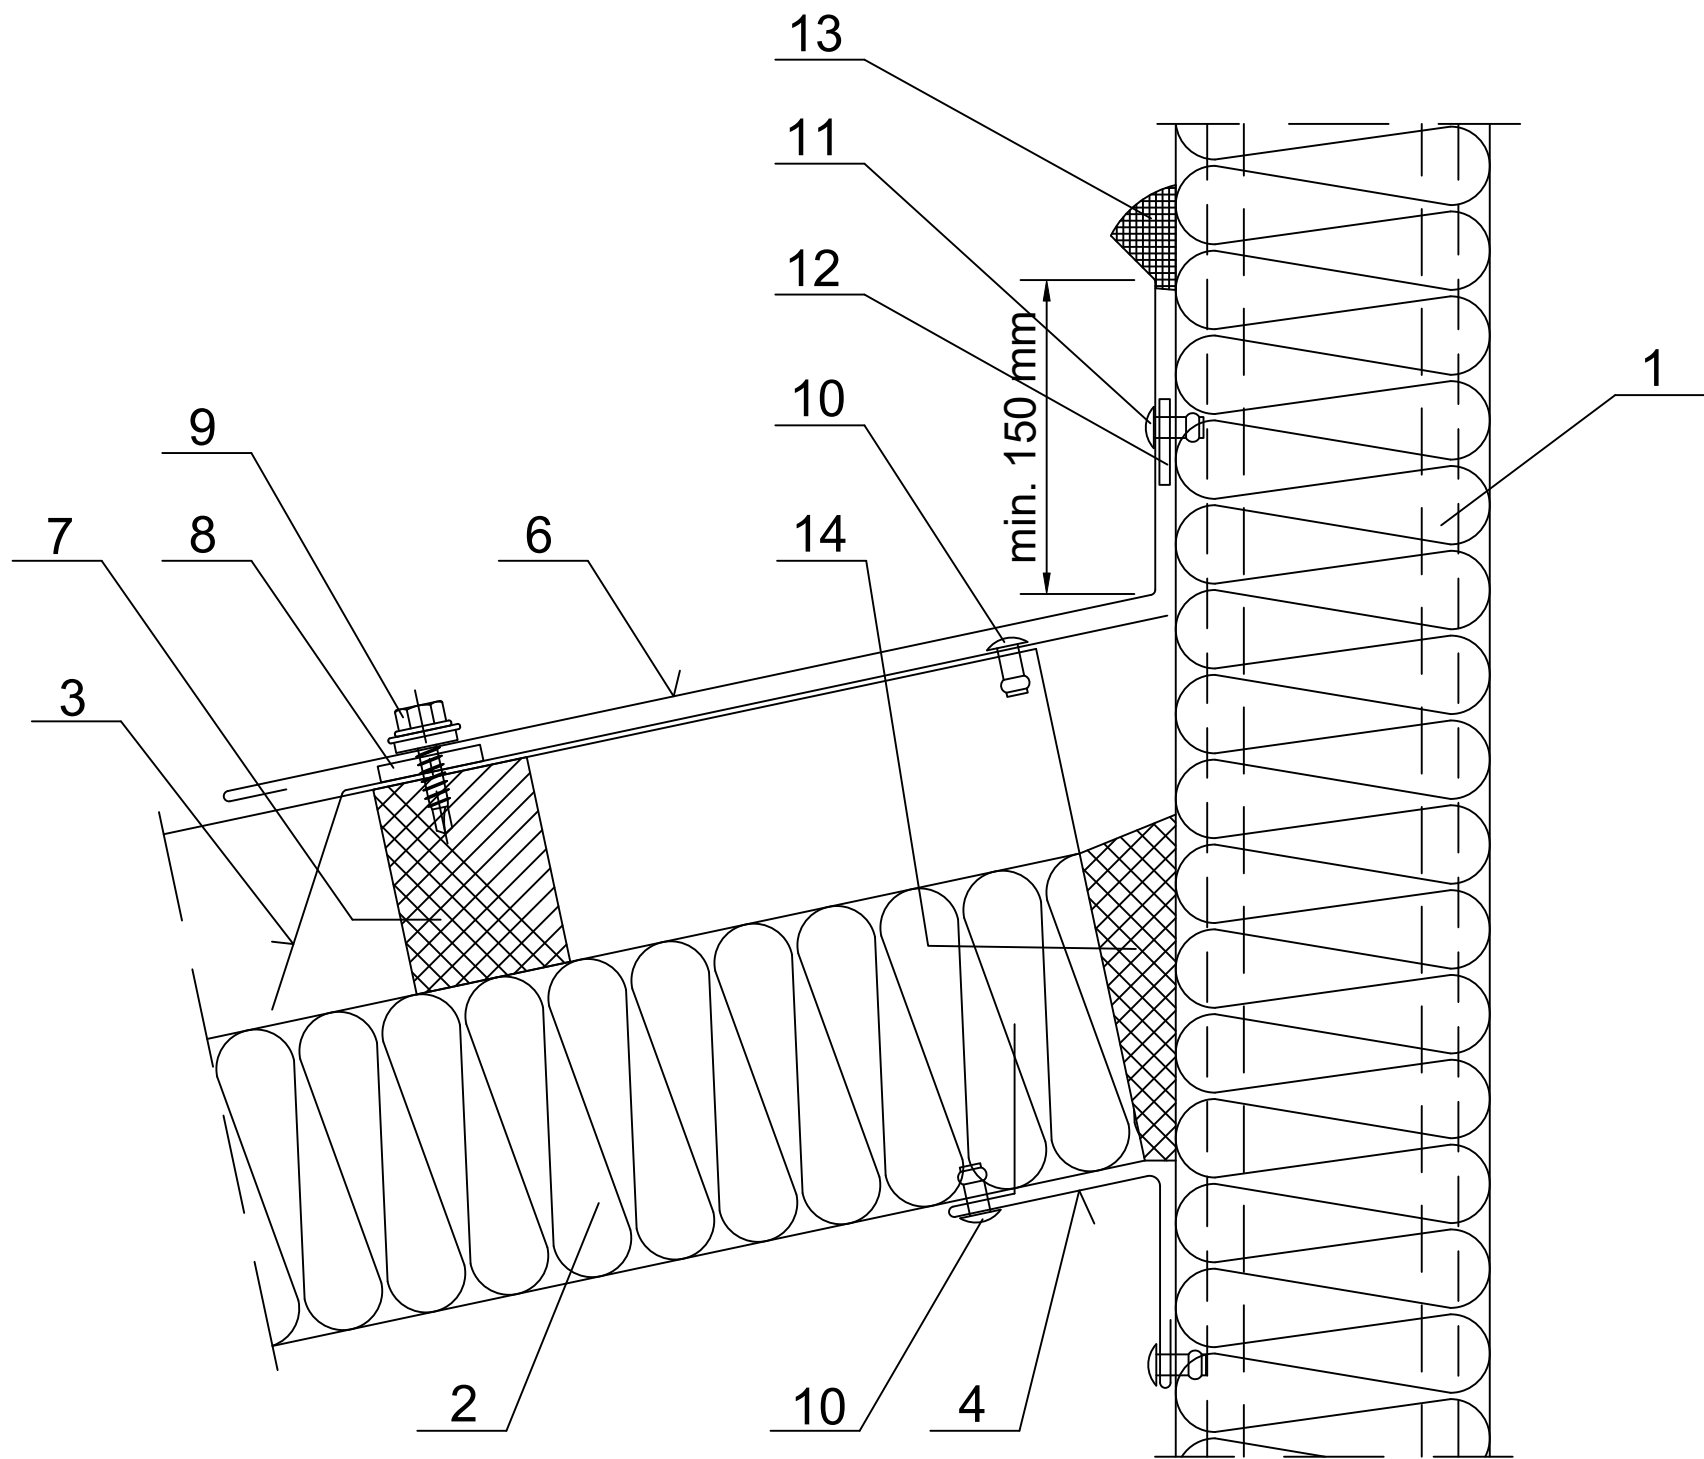

1. Ruukki SP2B PIR or SP2D PIR composite panel
2. Ruukki SP2C PIR
3. EA1B13 side ridge flashing
4. EA1B32 drip wall flashing- see detail M04/S09_B
5. EA1B31 joint flashing
6. Custom ordered flashing
7. U01 polyethylene sealant
8. 4x20 PIR self-adhesive sealant
9. L03 fastener
10. Steel rivet (every 300 mm)
11. Watertight rivet (every 300 mm)
12. Butyl tape
13. Permanently elastic sealing compound
14. Impregnated polyurethane sealant or expanded foam